



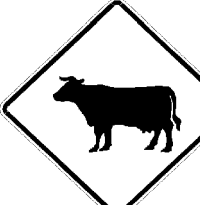



DIRECTION	MILEPOINT	LOCATION CODE (SHEET 2)	SIGN CODE	WIDTH (IN)	HEIGHT (IN)	SHEETING REMARKS	SIGN LEGEND	NEW SIGNS		EXISTING SIGNS				EXIST POST		NUMBER OF NEW POSTS	SQUARE STEEL (IN)			TUBULAR STEEL Ø (IN)					SIGN FRAME REQUIRED	REMARKS	SIGN DETAIL LOCATION		
								"A"	"B"	RETAIN	SALVAGE FROM	SALVAGE TO	REMOVE	RETAIN	REMOVE		1.75	2.00	2.50	FOUNDATION	3.00	3.50	4.00	5.00			SHSM	PROJECT SHEET #	STANDARD SHEET #
																	(LB / FT)				(LB / FT)								
PAWLET SB							FY-FLUORESCENT YELLOW FYG-FLUORESCENT YELLOW GREEN																"SHSM"-STANDARD HIGHWAY SIGNS AND MARKINGS						
SB	4.110	G	VR-017	24	24																								
		G	VR-017	24	30			5.00																		6			
SB	4.100	H	R1-1	30	30																								
		H	R1-1	30	30			6.25																			X		
SB	3.827	F	S3-1	30	30		SCHOOL BUS STOP AHEAD																						
SB	3.775	F	W1-2R	30	30		RIGHT CURVE																						
		F	W13-1	18	18		35 MPH ADVISORY																						
SB	3.715	F	W1-2R	30	30			6.25							1		X										X		
		F	W13-1	18	18			2.25																			X		
SB	3.677	F	W11-4	30	30			6.25							1		X										X		
SB	3.160	F	VW-202	30	30		TRUCKS ENTERING																						
																													
SB	3.140	F	VW-202	36	36			9.00							2		X										7		
SB	3.085	F	W1-2L	30	30		LEFT CURVE																						
		F	W13-1	18	18		40 MPH ADVISORY (NOT PRESENT)																						
SB	3.075	G	VR-017	24	24																								
SIGN SUMMARY SHEET							SHEET TOTALS	35.00	0.00	0	0	0	8	0	0	4	60.0	0	0.0	0.0	0.0	0.0	0.0	PROJECT NAME: PAWLET - WEST RUTLAND					
								SF	SF	EA	EA	EA	EA	EA	EA	EA	FT	EA	LB	LB	LB	LB	PROJECT NUMBER: STPG SIGN(37)						
VERMONT AGENCY OF TRANSPORTATION							TOWN DIRECTIONAL TOTALS	244.0	0.0	1	2	2	52	0	0	36	540.0	0		0.0				FILE NAME: 10C340	PROJECT MANAGER: A. GAMBLE	PLOT DATE: 5/6/2011			
																							DESIGNED BY: J. KELLY	CHECKED: A. GAMBLE	DRAWN BY: J. KELLY				
																							PAWLET SB SHEET 1		SHEET 16 OF 61				