




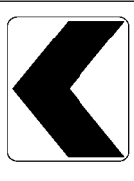




DIRECTION	MILEPOINT	LOCATION CODE (SHEET 2)	SIGN CODE	WIDTH (IN)	HEIGHT (IN)	SHEETING REMARKS	SIGN LEGEND	NEW SIGNS		EXISTING SIGNS				EXIST POST		NUMBER OF NEW POSTS	SQUARE STEEL (IN)			TUBULAR STEEL Ø (IN)					SIGN FRAME REQUIRED	REMARKS	SIGN DETAIL LOCATION							
								"A"	"B"	RETAIN	SALVAGE FROM	SALVAGE TO	REMOVE	RETAIN	REMOVE		1.75	2.00	2.50	FOUNDATION	3.00	3.50	4.00	5.00			SHSM	PROJECT SHEET #	STANDARD SHEET #					
																	(LB / FT)				(LB / FT)													
<b>PAWLET SB</b>							FY-FLUORESCENT YELLOW FYG-FLUORESCENT YELLOW GREEN																"SHSM"-STANDARD HIGHWAY SIGNS AND MARKINGS											
		G	VR-017	24	30			5.00							1		X											6						
SB	3.065	H	R1-1	24	24																													
		H	R1-1	30	30			6.25																		X								
SB	3.050	F	W1-2L	30	30			6.25							1		X									X								
		F	W13-1	18	18			2.25																		X								
SB	3.030	E	W1-8R	18	24			3.00							1		X									X								
SB	3.020	E	W1-8R	18	24		CHEVRON																											
SB	3.010	E	W1-8R	18	24																													
		F	W1-8L	18	24			3.00							1		X									X								
		E	W1-8R	18	24			3.00							1		X									X								
SB	3.000	E	W1-8R	18	24		CHEVRON																											
		F	W1-8L	18	24		CHEVRON																											
SB	2.990	F	W1-8L	18	24																													
		E	W1-8R	18	24																													
		F	W1-8L	18	24			3.00							1		X									X								
<b>SIGN SUMMARY SHEET</b>							SHEET TOTALS	31.75	0.00	0	0	0	7	0	0	6	90.0	0	0.0	0.0	0.0	0.0	PROJECT NAME: PAWLET - WEST RUTLAND PROJECT NUMBER: STPG SIGN(37)											
VERMONT AGENCY OF TRANSPORTATION							TOWN DIRECTIONAL TOTALS	244.0	0.0	1	2	2	52	0	0	36	540.0	0		0.0			FILE NAME: 10C340 PROJECT MANAGER: A. GAMBLE DESIGNED BY: J. KELLY PAWLET SB SHEET 2						PLOT DATE: 5/6/2011 DRAWN BY: J. KELLY CHECKED: A. GAMBLE SHEET 17 OF 61					