


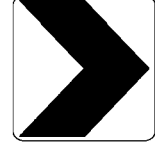






DIRECTION	MILEPOINT	LOCATION CODE (SHEET 2)	SIGN CODE	WIDTH (IN)	HEIGHT (IN)	SHEETING REMARKS	SIGN LEGEND	NEW SIGNS		EXISTING SIGNS				EXIST POST		NUMBER OF NEW POSTS	SQUARE STEEL (IN)			TUBULAR STEEL Ø (IN)					SIGN FRAME REQUIRED	REMARKS	SIGN DETAIL LOCATION							
								"A"	"B"	RETAIN	SALVAGE FROM	SALVAGE TO	REMOVE	RETAIN	REMOVE		1.75	2.00	2.50	FOUNDATION	3.00	3.50	4.00	5.00			SHSM	PROJECT SHEET #	STANDARD SHEET #					
																	(LB / FT)				(LB / FT)													
PAWLET SB							FY-FLUORESCENT YELLOW FYG-FLUORESCENT YELLOW GREEN																"SHSM"-STANDARD HIGHWAY SIGNS AND MARKINGS											
		E	W1-8R	18	24			3.00							1		X								NOTE: CHEVRONS SHOULD BE SPACED AT 100 FEET.	X								
SB	2.970	F	W1-8L	18	24			3.00							1		X								INSTALL 100 FEET SOUTH OF LAST ASSEMBLY	X								
SB	2.540	F	W1-2R	30	30		RIGHT CURVE																											
		F	W13-1	18	18		35 MPH ADVISORY																											
SB	2.510	F	S3-1	30	30		SCHOOL BUS STOP AHEAD																											
SB	2.465	F	W1-2R	30	30			6.25							1		X								INSTALL 400 FEET SOUTH OF EXISTING CURVE WARNING ASSEMBLY	X								
		F	W13-1	18	18			2.25																										
SB	1.790	G	VR-017	24	30																			ANDRUS HILL RD. (TH-35)										
		G	VR-017	24	30			5.00																	INSTALL NEW SIGN ON EXISTING POST.		6							
SB	1.780	H	R1-1	30	30																			ANDRUS HILL RD. (TH-35)										
		H	R1-1	30	30			6.25							1		X																	
SB	1.440	F	W1-1MR	30	30		MODIFIED RIGHT TURN																											
		F	W13-1	18	18		30 MPH ADVISORY																											
SB	1.400	F	VW1-1RM	36	36			9.00							2		X								INSTALL 200 FEET SOUTH OF EXISTING ASSEMBLY AT 1.40 MILE MARKER		7							
		F	W13-1	18	18			2.25																										
SIGN SUMMARY SHEET							SHEET TOTALS										37.00	0.00	0	0	0	7	0	0	6	90.0	0	0.0	0.0	0.0	0.0	PROJECT NAME: PAWLET - WEST RUTLAND PROJECT NUMBER: STPG SIGN(37)		
							SF	SF	EA	EA	EA	EA	EA	EA	EA	EA	EA	EA	EA	EA	EA	EA	EA	EA	EA	EA	EA	EA	EA	EA	FILE NAME: 10C340 PROJECT MANAGER: A. GAMBLE DESIGNED BY: J. KELLY PAWLET SB SHEET 3	PLOT DATE: 5/6/2011 DRAWN BY: J. KELLY CHECKED: A. GAMBLE SHEET 18 OF 61		
VERMONT AGENCY OF TRANSPORTATION							TOWN DIRECTIONAL TOTALS										244.0	0.0	1	2	2	52	0	0	36	540.0	0				0.0			