

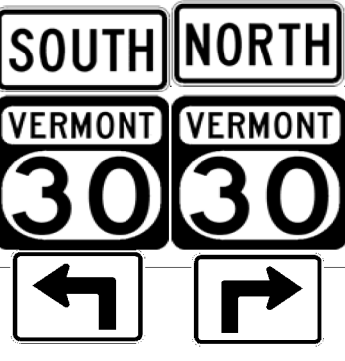


DIRECTION	MILEPOINT	LOCATION CODE (SHEET 2)	SIGN CODE	WIDTH (IN)	HEIGHT (IN)	SHEETING REMARKS	SIGN LEGEND	NEW SIGNS		EXISTING SIGNS				EXIST POST		NUMBER OF NEW POSTS	SQUARE STEEL (IN)			TUBULAR STEEL Ø (IN)					SIGN FRAME REQUIRED	REMARKS	SIGN DETAIL LOCATION		
								"A"	"B"	RETAIN	SALVAGE FROM	SALVAGE TO	REMOVE	RETAIN	REMOVE		1.75	2.00	2.50	FOUNDATION	3.00	3.50	4.00	5.00			SHSM	PROJECT SHEET #	STANDARD SHEET #
																	(LB / FT)				(LB / FT)								
PAWLET SB							FY-FLUORESCENT YELLOW FYG-FLUORESCENT YELLOW GREEN																"SHSM"-STANDARD HIGHWAY SIGNS AND MARKINGS						
		F	VD1-1A	72	12			6.00																		5			
		F	VD1-1A	72	12			6.00																			5		
SB	0.045	F	M3-3	24	12		ROUTE MARKER ASSEMBLY						1		X														
		F	M1-6	24	24								1																
		F	M5-1	21	15								1																
		F	M3-1	24	12								1																
		F	M1-6	24	24								1																
		F	M5-1	21	15								1																
		F	M3-3	24	12			2.00							2		X						#2	INSTALL GREEN/WHITE ROUTE MARKERS.	8	E-136B			
		F	M1-5	24	24			4.00																		E-136B			
		F	M5-1L	21	15			2.19																		E-136B			
		F	M3-1	24	12			2.00																			E-136B		
		F	M1-5	24	24			4.00																		E-136B			
		F	M5-1R	21	15			2.19																		E-136B			
SB	0.010	F	R1-1	30	30								1		X														
SIGN SUMMARY SHEET							SHEET TOTALS	28.38	0.00	0	0	0	7	0	0	2	30.0	0	0.0	0.0	0.0	0.0	0.0	PROJECT NAME: PAWLET - WEST RUTLAND PROJECT NUMBER: STPG SIGN(37)					
VERMONT AGENCY OF TRANSPORTATION							TOWN DIRECTIONAL TOTALS	244.0	0.0	1	2	2	52	0	0	36	540.0	0		0.0			FILE NAME: 10C340 PROJECT MANAGER: A. GAMBLE DESIGNED BY: J. KELLY PAWLET SB SHEET 7	PLOT DATE: 5/6/2011 DRAWN BY: J. KELLY CHECKED: A. GAMBLE SHEET 22 OF 61					