

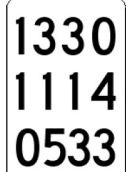
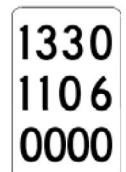


DIRECTION	MILEPOINT	LOCATION CODE (SHEET 2)	SIGN CODE	WIDTH (IN)	HEIGHT (IN)	SHEETING REMARKS	SIGN LEGEND	NEW SIGNS		EXISTING SIGNS				EXIST POST		NUMBER OF NEW POSTS	SQUARE STEEL (IN)			TUBULAR STEEL Ø (IN)				SIGN FRAME REQUIRED	REMARKS	SIGN DETAIL LOCATION			
								"A"	"B"	RETAIN	SALVAGE FROM	SALVAGE TO	REMOVE	RETAIN	REMOVE		1.75	2.00	2.50	FOUNDATION	3.00	3.50	4.00			5.00	SHSM	PROJECT SHEET #	STANDARD SHEET #
																	(LB / FT)				(LB / FT)								
DANBY NB/SB							FY-FLUORESCENT YELLOW FYG-FLUORESCENT YELLOW GREEN																"SHSM"-STANDARD HIGHWAY SIGNS AND MARKINGS						
NB	0.004	D	R1-1	30	30																								
		D	R1-1	30	30			6.25						1			X							X					
SB	0.024	G	VD-024	60	7.5		DANBY/TINMOUTH TOWN LINE SIGN							1			X												
SB	0.000	G	VD-024	60	7.5									1			X												
		G	VD-024	72	10			5.00						2			X							4					
		G	VD-700	6	10		 	0.42																	E-138				
		G	VD-700	6	10			0.42																	E-138				
SIGN SUMMARY SHEET							SHEET TOTALS	12.09	0.00	0	0	0	3	0	0	3	45.0	0	0.0	0.0	0.0	0.0	PROJECT NAME: PAWLET - WEST RUTLAND PROJECT NUMBER: STPG SIGN(37)						
VERMONT AGENCY OF TRANSPORTATION							TOWN DIRECTIONAL TOTALS	12.1	0.0	0	0	0	3	0	0	3	45.0	0		0.0			FILE NAME: 10C340 PROJECT MANAGER: A. GAMBLE DESIGNED BY: J. KELLY DANBY NB/SB SHEET 1						
																						PLOT DATE: 5/6/2011 DRAWN BY: J. KELLY CHECKED: A. GAMBLE SHEET 24 OF 61							