

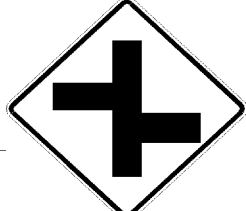
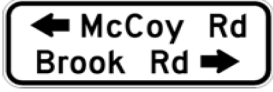
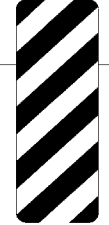

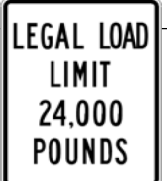


DIRECTION	MILEPOINT	LOCATION CODE (SHEET 2)	SIGN CODE	WIDTH (IN)	HEIGHT (IN)	SHEETING REMARKS	SIGN LEGEND	NEW SIGNS		EXISTING SIGNS				EXIST POST		NUMBER OF NEW POSTS	SQUARE STEEL (IN)			TUBULAR STEEL Ø (IN)					SIGN FRAME REQUIRED	REMARKS	SIGN DETAIL LOCATION									
								"A"	"B"	RETAIN	SALVAGE FROM	SALVAGE TO	REMOVE	RETAIN	REMOVE		1.75	2.00	2.50	FOUNDATION	3.00	3.50	4.00	5.00			SHSM	PROJECT SHEET #	STANDARD SHEET #							
																	(LB / FT)				(LB / FT)															
TINMOUTH SB							FY-FLUORESCENT YELLOW FYG-FLUORESCENT YELLOW GREEN																"SHSM"-STANDARD HIGHWAY SIGNS AND MARKINGS													
		H	R1-1	30	30			6.25							1		X							E. WELLS RD. (TH-5)	X											
SB	1.075	F	M3-3	24	12								1			X							REMOVE BLACK/WHITE SIGNS.													
		F	M1-6	24	30								1										THINNING AND TRIMMING													
		F	M3-3	24	12			2.00						1		X								INSTALL GREEN/WHITE SIGNS.			E-136B									
		F	M1-5	30	24			5.00																		E-136B										
SB	0.855	F	W2-1	30	30		MODIFIED CROSSROAD						1			X																				
SB	0.730	F	W2-7R	30	30			6.25							1		X							INSTALL 500 FEET SOUTH OF EXISTING. TRIM TREES WHERE NEEDED.	X											
		F	W16-8AP	42	15			4.38																THINNING AND TRIMMING			7									
SB	0.655	F	OM-3R	12	36								1			X																				
		F	OM-3R	12	36			3.00						1		X								INSTALL AT HEIGHT OF 4 FEET TO BOTTOM OF SIGN.	X											
		F	VD-701	6	8		BRIDGE MARKER "5"				1	1	1											REINSTALL BELOW NEW OBJECT MARKER.												
SB	0.650	E	OM-3L	12	36								1			X																				
		E	OM-3L	12	36			3.00						1		X								INSTALL AT HEIGHT OF 4 FEET TO BOTTOM OF SIGN.	X											
SB	0.629	G	VR-017	24	30								1			X								BROOK RD. (TH-27)												
		G	VR-017	24	30			5.00							1		X							THINNING AND TRIMMING			7									
SIGN SUMMARY SHEET							SHEET TOTALS		34.88	0.00	0	1	1	7	0	0	6	90.0	0	0.0	0.0	0.0	0.0	PROJECT NAME: PAWLET - WEST RUTLAND PROJECT NUMBER: STPG SIGN(37)												
VERMONT AGENCY OF TRANSPORTATION							SF	SF	EA	EA	EA	EA	EA	EA	EA	EA	EA	EA	EA	EA	EA	EA	EA	EA	EA	EA	EA	EA	EA	FILE NAME: 10C340 PROJECT MANAGER: A. GAMBLE DESIGNED BY: J. KELLY TINMOUTH SB SHEET 2						
TOWN DIRECTIONAL TOTALS							67.6	0.0	0	1	1	18	0	0	10	150.0	0														PLOT DATE: 5/6/2011 DRAWN BY: J. KELLY CHECKED: A. GAMBLE SHEET 28 OF 61					