



1/8" RADIUS, 0.750" BORDER, 0.500" INDENT, BLACK ON WHITE;
[SPEED] 5"E; [LIMIT] 5"E; [25] 12"E

R2-1



1/8" RADIUS, 0.750" BORDER, 0.500" INDENT, BLACK ON WHITE;
[SPEED] 5"E; [LIMIT] 5"E; [30] 12"E

R2-1




1/8" RADIUS, 0.750" BORDER, 0.500" INDENT, BLACK ON WHITE;
[SPEED] 5"E; [LIMIT] 5"E; [35] 12"E

R2-1




1/8" RADIUS, 0.750" BORDER, 0.500" INDENT, BLACK ON WHITE;
[SPEED] 5"E; [LIMIT] 5"E; [40] 12"E

R2-1

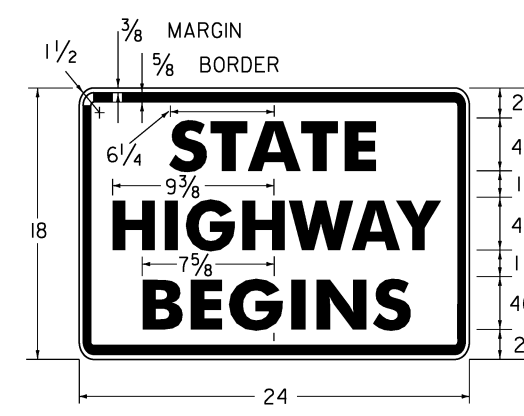


BLACK ON WHITE
VR-039

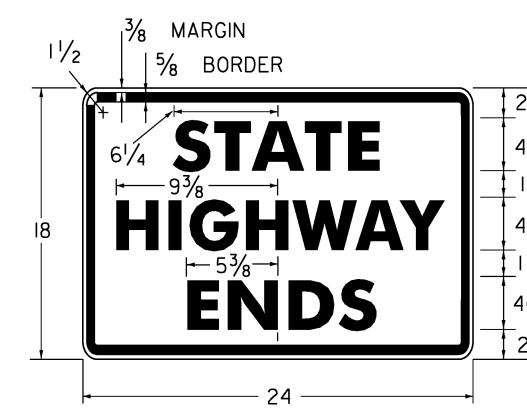

BLACK ON WHITE
VR-038



RED ON WHITE
VR-020

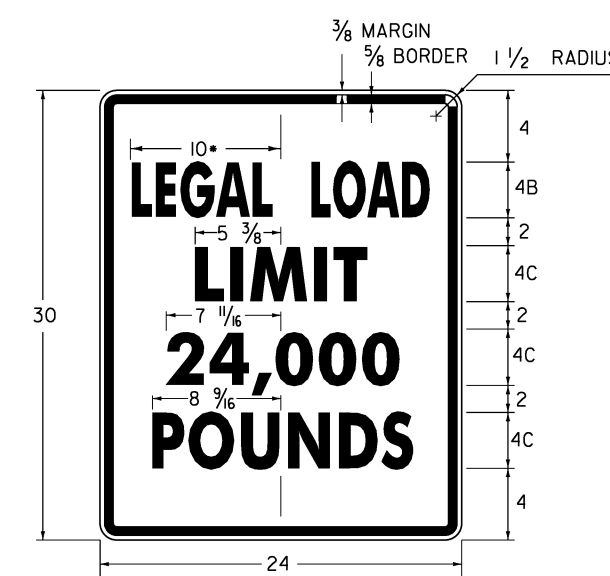

* REDUCE SPACING 50 %
LINE 3 ALTERNATE - 16,000
BLACK ON WHITE
VR-017

ALL DIMENSIONS SHOWN IN INCHES, EXCEPT WHERE NOTED.

PROJECT NAME:	READING - WOODSTOCK
PROJECT NUMBER:	STPG SIGN (38)
FILE NAME:	100342.SD.3
PROJECT LEADER:	A. GAMBLE
DESIGNED BY:	M. MILLER
SIGN DETAILS:	3
PLOT DATE:	01-APR-2018
DRAWN BY:	M. MILLER
CHECKED BY:	A. GAMBLE
SHEET:	6 OF 49