



1,500" RADIUS, 0.625" BORDER, 0.375" INDENT, BLACK ON YELLOW;
 [NEXT] 4" 175% SPACING;
 [1/2 MILE] 4" 175% SPACING
 W7-3aP



1,500" RADIUS, 0.500" BORDER, 0.375" INDENT, BLACK ON YELLOW;
 [Jenne Rd] 4"B
 W6-8P

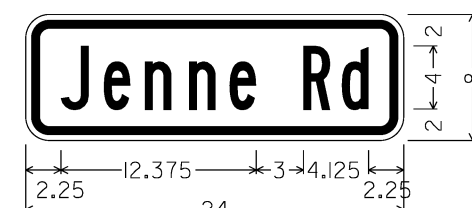

1,500" RADIUS, 0.500" BORDER, 0.375" INDENT, BLACK ON YELLOW;
 [Caper] 4"C; [Hill Rd] 4"C
 W6-8P

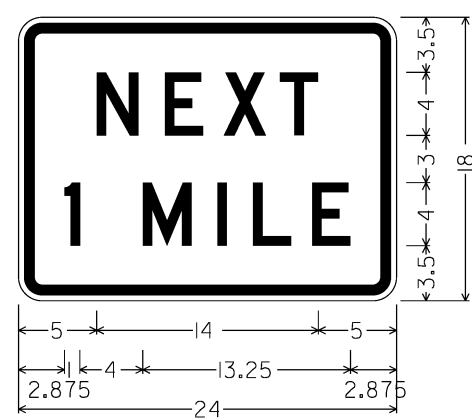

1,500" RADIUS, 0.625" BORDER, 0.375" INDENT, BLACK ON YELLOW;
 [NEXT] 4"D 175% SPACING;
 [1 MILE] 4"D 175% SPACING
 W7-3aP

ALL DIMENSIONS SHOWN IN INCHES, EXCEPT WHERE NOTED.

PROJECT NUMBER:	READING - WOODSTOCK
FILE NAME:	100342.SD-4
PROJECT LEADER:	A. GAMBLE
DESIGNED BY:	M. MILLER
SIGN DETAILS:	4
PLOT DATE:	01-APR-2018
DRAWN BY:	M. MILLER
CHECKED BY:	A. GAMBLE
SHEET:	7 OF 49