

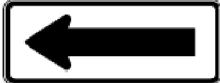






DIRECTION	MILEPOINT	LOCATION CODE (SHEET 2)	SIGN CODE	WIDTH (IN)	HEIGHT (IN)	SHEETING REMARKS	SIGN LEGEND	NEW SIGNS		EXISTING SIGNS				EXIST POST		NUMBER OF NEW POSTS	SQUARE STEEL (IN)			TUBULAR STEEL Ø (IN)				SIGN FRAME REQUIRED	REMARKS	SIGN DETAIL			
								"A"	"B"	RETAIN	SALVAGE FROM	SALVAGE TO	REMOVE	RETAIN	REMOVE		1.75	2.00	2.50	FOUNDATION	3.00	3.50	4.00			5.00	DETAIL IN SHS	DETAIL ON SHEET NUMBER	DETAIL ON STD SHEET NUMBER
																	(LB / FT)				(LB / FT)								
READING SB							FY-FLUORESCENT YELLOW FYG-FLUORESCENT YELLOW GREEN															"SHS"-STANDARD HIGHWAY SIGNS							
SB	3.040	F	W1-5L	30	30			6.25							1	14.0' X							(1/4 MILE ± SOUTH OF OBJECT MARKER THAT WAS AT MP 3.293)	X					
		F	W7-3A	24	18			3.00															INSTALL ASSEMBLY 20 FT ± NORTH OF AND ACROSS FROM THE LEFT-SIDE UTILITY POLE # 10T/4/160/F182		7				
SB	2.973	F	W1-6L	48	24			8.00							2	12.0' 12.75' X							INSTALL 350 FT± SOUTH OF THE SIGNS AT MP 3.040, 10 FT ± NORTH OF POLE 4/158; THIS ARROW FACES SB TRAFFIC	X					
SB	2.960	E	W1-6R	48	24			8.00							2	12.0' 12.0' X							INSTALL 70 FT ± SOUTH OF LEFT ARROW AT MP 2.973; THIS ARROW FACES NB TRAFFIC	X					
SB	2.245	G	VR-017	24	30																		HAGEN HILL RD (TH-61)						
		G	VR-017	24	30		LEGAL LOAD LIMIT 24,000 POUNDS	5.00							1	12.75' X										6			
SB	2.241	H	R1-1	30	30																		HAGEN HILL RD (TH-61)						
		H	R1-1	30	30			6.25							1	12.5' X							MM SALVAGED ONTO THE NEW POST.	X					
SB	2.047	F	M2-1	21	15																		JCT						
		F	M1-5	24	24																		VT ROUTE 44						
SB	1.994	F	M2-1	21	15																		JCT						
		F	M1-5	24	24																		VT ROUTE 44						
SB	1.933	F	VD-062B	72	16		BUSINESS DIRECTIONAL SIGN																	MCKENZIE HUMANE SOCIETY					
SB	1.893	F	D1-1A	72	10		FELCHVILLE READING PO 1 (UP ARROW)																	REMOVE ALL THE EXISTING SIGNS; RETAIN THE TUBULAR POSTS LARGE SQUARE STEEL					
		F	D1-1A	72	10		SPRINGFIELD 13 (UP ARROW)																	(CONTINUED ON NEXT SHEET)					
SIGN SUMMARY SHEET							SHEET TOTALS	36.50	0.00	1	3	3	5	0	0	8	101.25 120.00							PROJECT NAME: READING-WOODSTOCK					
VERMONT AGENCY OF TRANSPORTATION							TOWN DIRECTIONAL TOTALS	338.48	0.00	10	6	6	52	0	0	54	810.00							PROJECT NUMBER: STPG SIGN (38)					
								SF	SF	EA	EA	EA	EA	EA	EA	EA	FT						FILE NAME: READING VT-106 SB	PLOT DATE: 4/7/2011					
																							PROJECT MANAGER: A. GAMBLE	DRAWN BY: M. MILLER					
																							DESIGNED BY: M. MILLER	CHECKED BY: A. GAMBLE					
																							READING VT-106 SOUTHBOUND 4	SHEET 19 OF 49					