
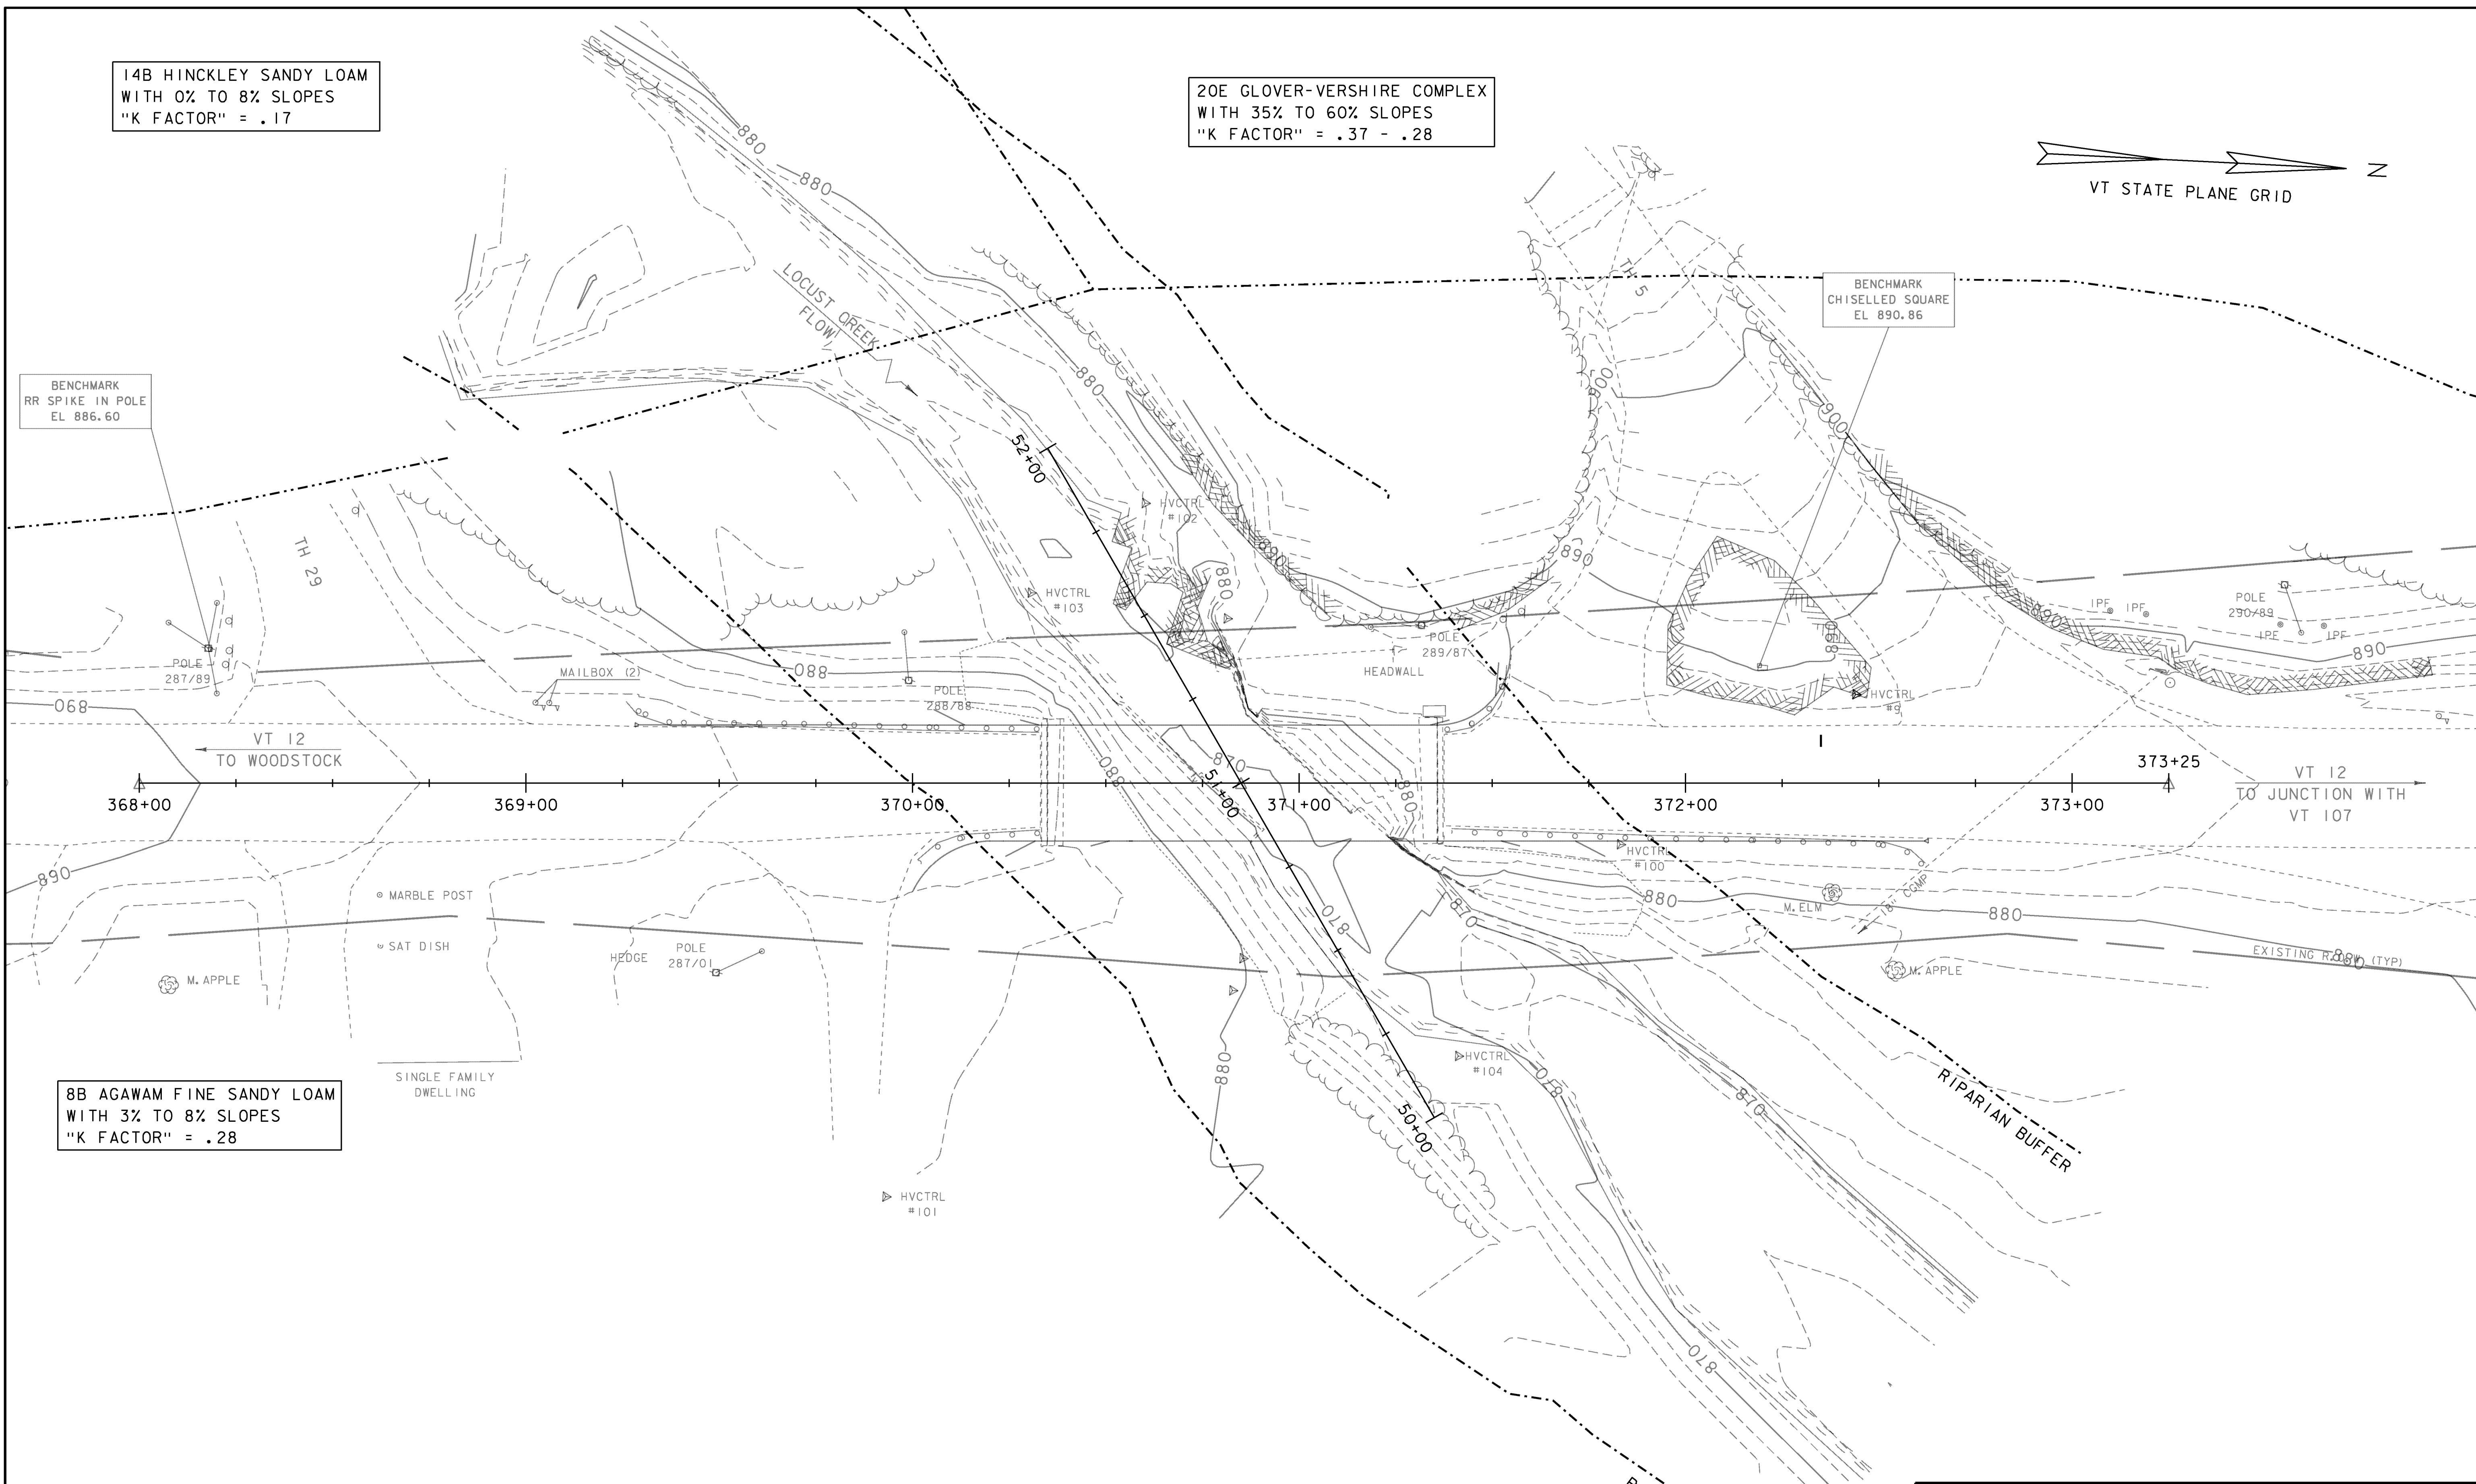


14B HINCKLEY SANDY LOAM
WITH 0% TO 8% SLOPES
"K FACTOR" = .17

20E GLOVER-VERSHIRE COMPLEX
WITH 35% TO 60% SLOPES
"K FACTOR" = .37 - .28

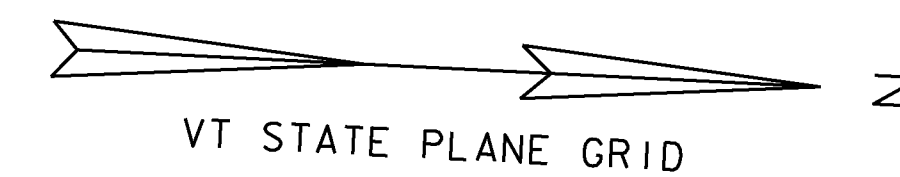


BENCHMARK
RR SPIKE IN POLE
EL 886.60

BENCHMARK
CHISELLED SQUARE
EL 890.86

8B AGAWAM FINE SANDY LOAM
WITH 3% TO 8% SLOPES
"K FACTOR" = .28

EXISTING CONDITIONS

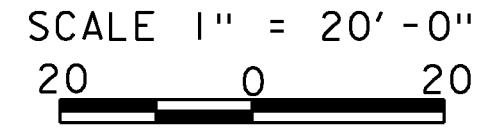

PROJECT NAME: BARNARD	PLOT DATE: 29-AUG-2013
PROJECT NUMBER: ER BR F 0241(39)	DRAWN BY: K. FRIEDLAND
FILE NAME: sl0c410epsc.dgn	CHECKED BY: J. SALVATORI
DESIGNED BY: W. LAMMER	SHEET 10 OF 39
EXISTING CONDITIONS	