
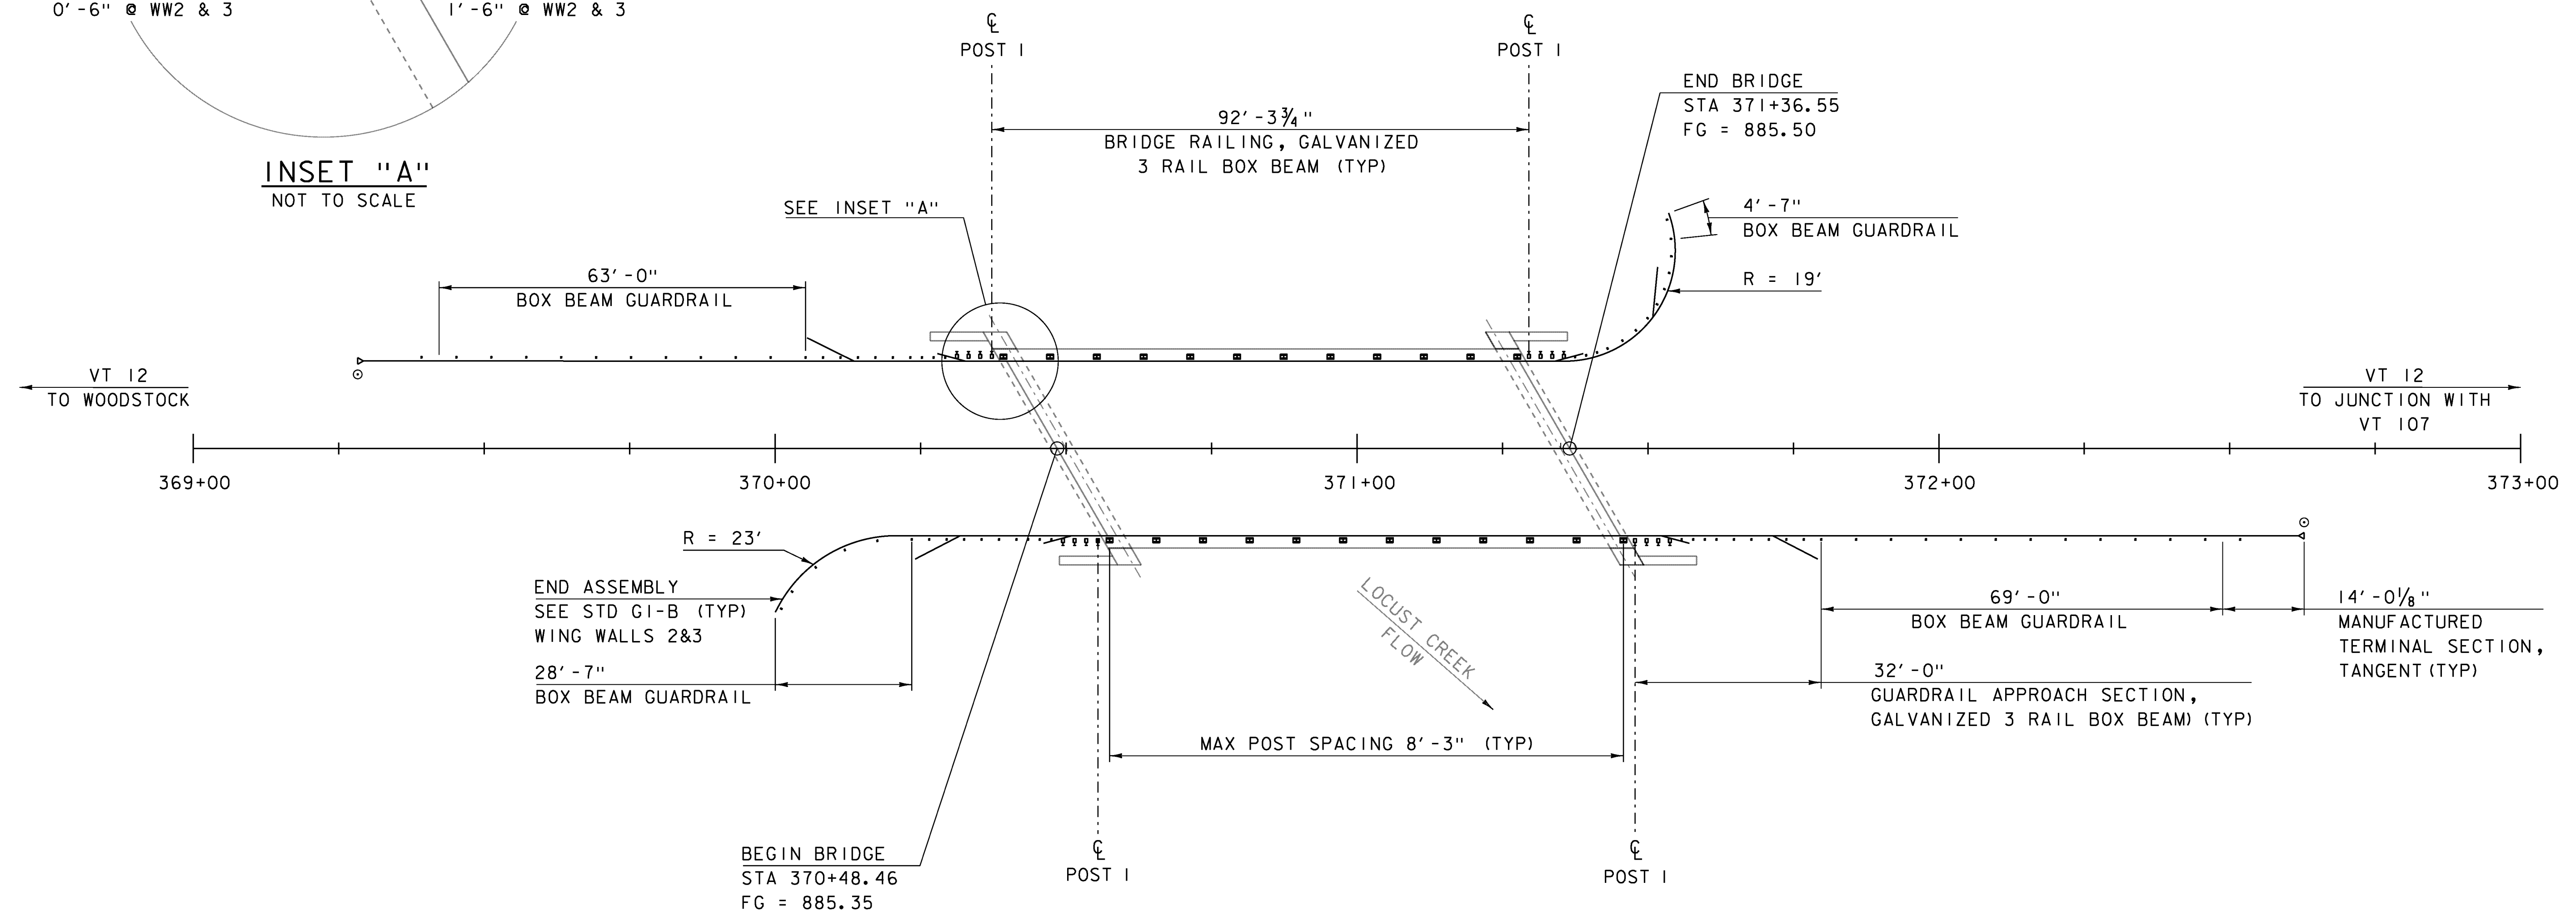


INSET "A"
NOT TO SCALE

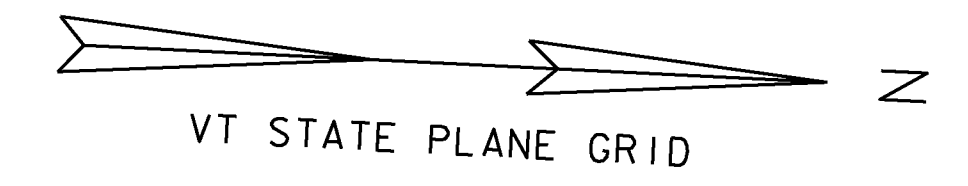

RAIL LAYOUT SHEET
SCALE 1" = 15'-0"

NOTES:

- SEE STANDARDS G-1B, S-364A, S-364B, S-364C AND S-364D FOR FURTHER DETAILS.

PROJECT NAME: BARNARD	PLOT DATE: 29-AUG-2013
PROJECT NUMBER: ER BRF 0241(39)	DRAWN BY: K. FRIEDLAND
FILE NAME: sl0c410r-011.dgn	CHECKED BY: W. LAMMER
DESIGNED BY: W. LAMMER	SHEET 13 OF 39
RAIL LAYOUT SHEET	