


THE ELEVATIONS SHOWN TO THE NEAREST TENTH ARE THE OLD GROUND ALONG THE CENTERLINE.

THE ELEVATIONS SHOWN TO THE NEAREST HUNDREDTH ARE THE PROPOSED FINISHED GRADE ALONG THE CENTERLINE.

VT 114 PROFILE

HOR. SCALE 1" = 20'-0"
 VER. SCALE 1" = 10'-0"

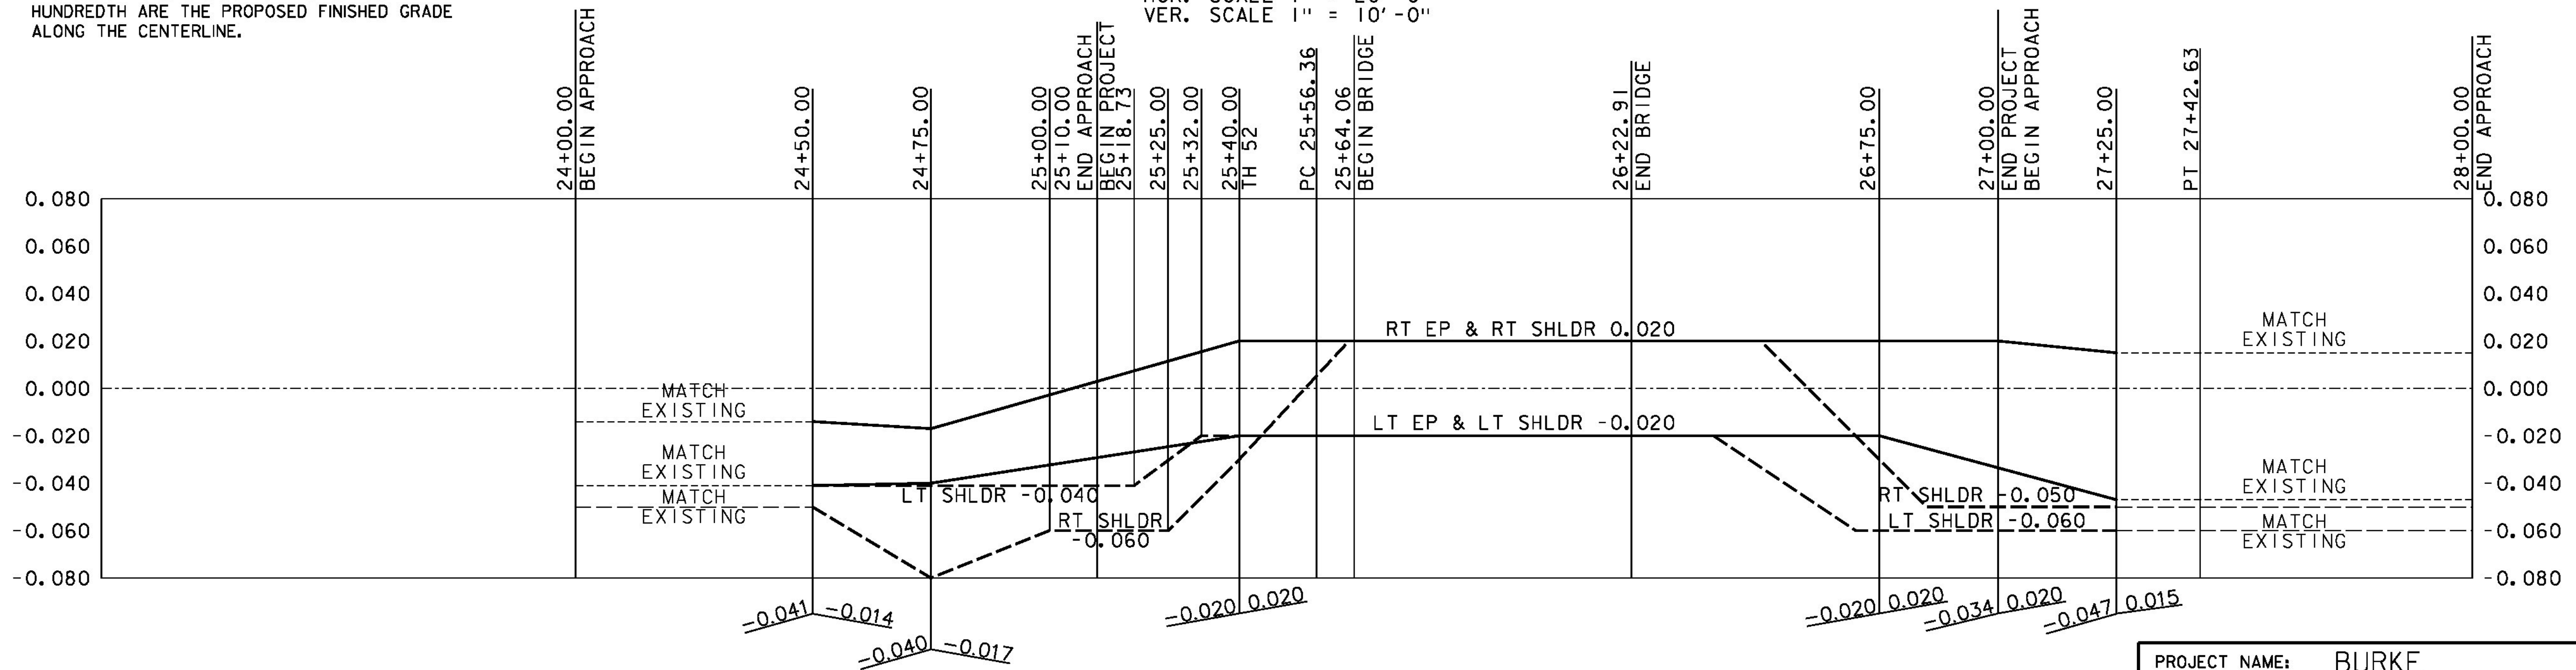

BANKING DIAGRAM
 NOT TO SCALE

PROJECT NAME: BURKE
 PROJECT NUMBER: BRF 0269(13)

FILE NAME: I0c412/cos210c412pro.dgn
 PROJECT LEADER: J. BYATT
 DESIGNED BY: M. HALEY
 VT 114 PROFILE AND BANKING DIAGRAM

PLOT DATE: 10/14/2014
 DRAWN BY: W. GORDON
 CHECKED BY: P. SHEDD
 SHEET 18 OF 73

