


TRAFFIC CONTROL NOTES:

1. INSTALL CONFIRMATORY ROUTE MARKERS ALONG THE DETOUR ROUTE AT THE INTERSECTIONS AND MILE MARKERS AS INDICATED ON THIS PLAN.
2. WHEN EXISTING ROUTE MARKER ASSEMBLIES ARE LOCATED AT THE INTERSECTIONS OR ALONG THE DETOUR ROUTE THE DETOUR ROUTE MARKER ASSEMBLIES SHALL BE INSTALLED ADJACENT TO THE EXISTING ROUTE MARKER ASSEMBLIES.
3. THE CONTRACTOR SHOULD BE AWARE IT IS ANTICIPATED THAT VT 125 WILL BE CLOSED FOR THE CONSTRUCTION OF THE MIDDLEBURY RS 0174 (8) BRIDGE PROJECT FROM APRIL 19 TO JUNE 16, 2014. IT IS ADDITIONALLY ANTICIPATED THAT VT 100 WILL BE CLOSED FOR THE CONSTRUCTION OF THE WARREN BR 013-4 (32) BRIDGE PROJECT FOR THE FIRST THREE FULL WEEKS OF AUGUST IN 2014. THEREFORE VT 125 WILL NOT ONLY BE A PART OF THE DETOUR ROUTE FOR THE ROCHESTER PROJECTS, BUT WILL ALSO BE INCLUDED IN THE DETOUR ROUTES FOR BOTH THE MIDDLEBURY AND WARREN PROJECTS AS WELL.
4. SEE REGIONAL TCP (2 OF 5) AND REGIONAL TCP (3 OF 5) FOR DETAILS A THRU F.

LEGEND

- (a) CONFIRMATORY ROUTE MARKER ASSEMBLY (SEE NOTES 1 AND 2 ABOVE)
- MM - MILE MARKER

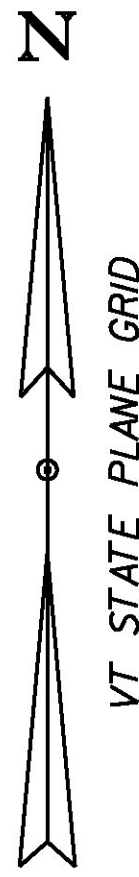

REGIONAL TRAFFIC CONTROL PLAN



PROJECT NAME: ROCHESTER	
PROJECT NUMBER: 0162(19), 0162(16), 0162(17), 0162(18)	
FILE NAME: zllc334Regionaldetour.dgn	PLOT DATE: 9/16/2013
PROJECT LEADER: S.E. BURBANK	DRAWN BY: C.L. CILLEY
DESIGNED BY: M.D. SUENNEN	CHECKED BY: G.S. GOODRICH
REGIONAL TCP (1 OF 5)	SHEET 8 OF 238