


VT 73 PROFILE
 SCALE 1" = 20' HORIZONTAL
 1" = 10' VERTICAL

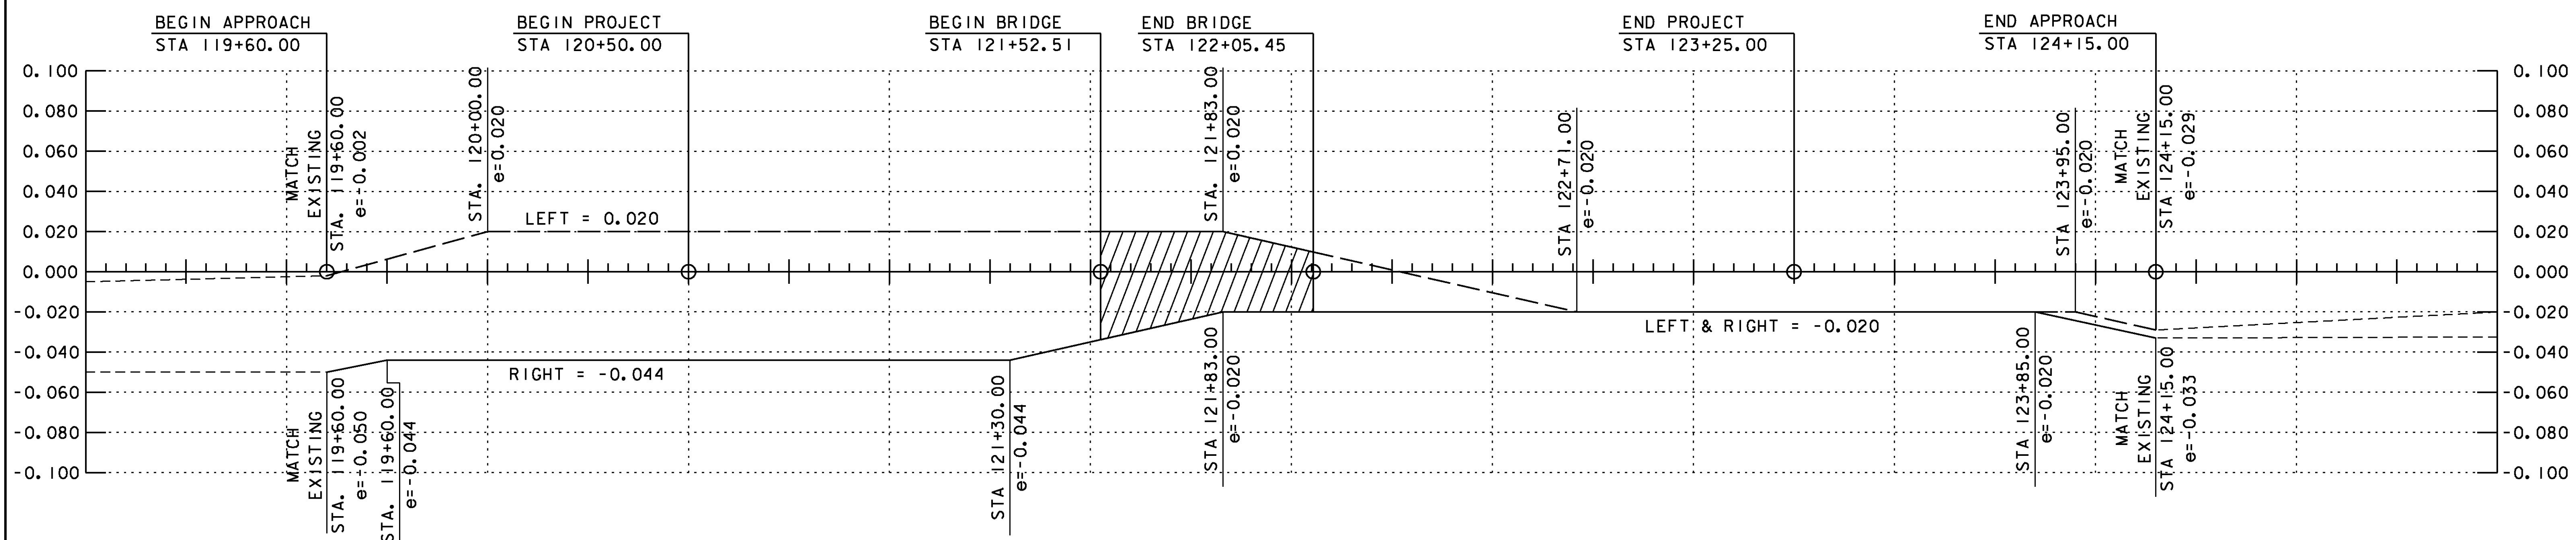

VT 73 BANKING DIAGRAM
 SCALE 1" = 20' HORIZONTAL
 1" = 0.040 FT/FT VERTICAL

THE GRADES SHOWN TO THE NEAREST TENTH ARE THE ORIGINAL GROUND ELEVATIONS ALONG THE PROPOSED ALIGNMENT.

THE GRADES SHOWN TO THE NEAREST HUNDREDTH ARE THE FINISH GRADES ALONG THE PROPOSED ALIGNMENT.

PROJECT NAME:	ROCHESTER
PROJECT NUMBER:	ER STP 0162(19)
FILE NAME:	zlic334pro.dgn
PROJECT LEADER:	S.E. BURBANK
DESIGNED BY:	C.L. CILLEY
BR 13 VT 73 PROFILE SHEET	CHECKED BY: D.M. PECK
	PLOT DATE: 8/19/2013
	DRAWN BY: C.L. CILLEY
	SHEET 26 OF 238

