










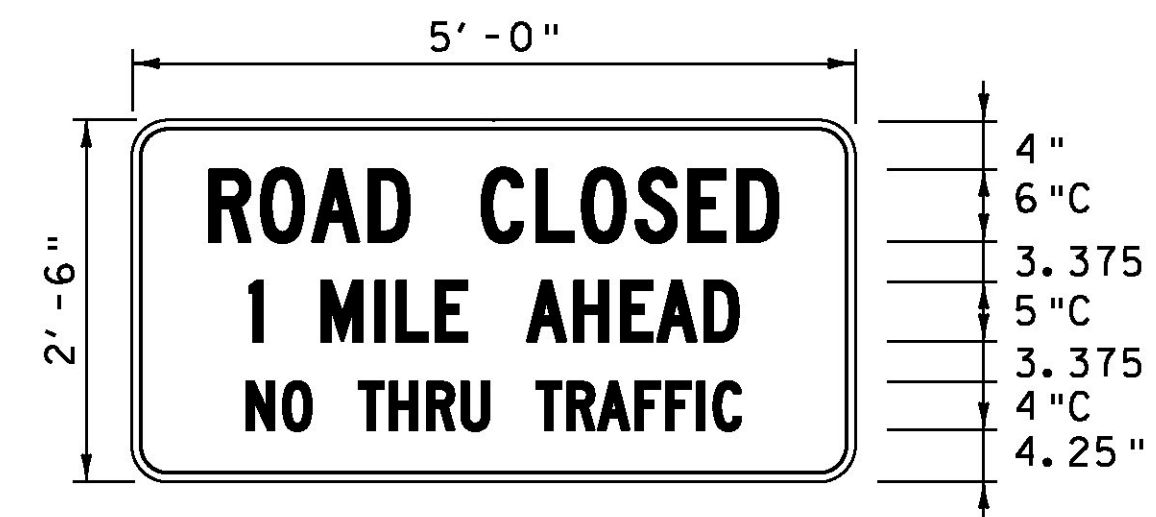
| IDENTIFICATION NUMBER | SIZE OF SIGN | | TEXT | NUMBER OF SIGNS REQ'D | REMARKS |
|-----------------------|--------------|-------------|---|-----------------------|------------------------------------|
| | WIDTH (IN) | HEIGHT (IN) | | | |
| G20-2A | 48 | 24 |  | 3 | PORTABLE OR MOUNT ON TWO POSTS |
| R5-11 | 30 | 24 |  | 3 | MOUNT ON TYPE III BARRICADE (MOD.) |
| R11-2 | 48 | 24 |  | 3 | MOUNT ON TYPE III BARRICADE (MOD.) |
| SP-2 | 60 | 30 |  | 2 | MOUNT ON TWO POSTS |
| W20-1 | 48 | 48 |  | 5 | PORTABLE OR MOUNT ON TWO POSTS |
| W20-3 | 48 | 48 |  | 4 | MOUNT ON TWO POSTS |
| W20-3 | 48 | 48 |  | 2 | MOUNT ON TWO POSTS |
| W20-4 | 48 | 48 |  | 3 | PORTABLE OR MOUNT ON TWO POSTS |
| W20-7a | 48 | 48 |  | 3 | PORTABLE OR MOUNT ON TWO POSTS |

MESSAGES FOR PORTABLE CHANGEABLE MESSAGE SIGNS (PCMS) - AT BRIDGE

ONE WEEK PRIOR

| MESSAGE 1 | MESSAGE 2 |
|---------------|--------------------------|
| BRIDGE | MMMM DD (DATE) ** |
| CLOSED | TO |
| | MMMM DD (DATE) ** |

** - MONTH SHALL BE SPELLED OUT - JUNE 10 NOT 6/10



SP-2
NOT TO SCALE

NOTE:

- COLORS FOR THE SP-2 SIGN SHALL BE BLACK TEXT AND BORDER ON RETROREFLECTIVE FLOURESCENT WHITE BACKGROUND. TWO ORANGE FLAGS (ONE EACH SIDE) SHALL BE PLACED AT THE TOP OF THE SP-2 SIGNS.

PROJECT NAME: ROCHESTER
PROJECT NUMBER: BRF 0162(16)

FILE NAME: z10c418+cp.dgn
PROJECT LEADER: G.S. GOODRICH
DESIGNED BY: E.A. FIALA
BR 15 TRAFFIC CONTROL PLAN (3 OF 3)

PLOT DATE: 8/19/2013
DRAWN BY: E.A. FIALA
CHECKED BY: S.E. BURBANK
SHEET 77 OF 238

