


- NOTES:**
1. TRANSVERSE POST-TENSIONING AND ASSOCIATED ITEMS ONLY REQUIRED IF PILE CAP IS CONSTRUCTED OF MORE THAN ONE UNIT.
 2. SEE BR 15 ABUTMENT SECTIONS SHEET FOR SECTIONS A-A AND B-B.

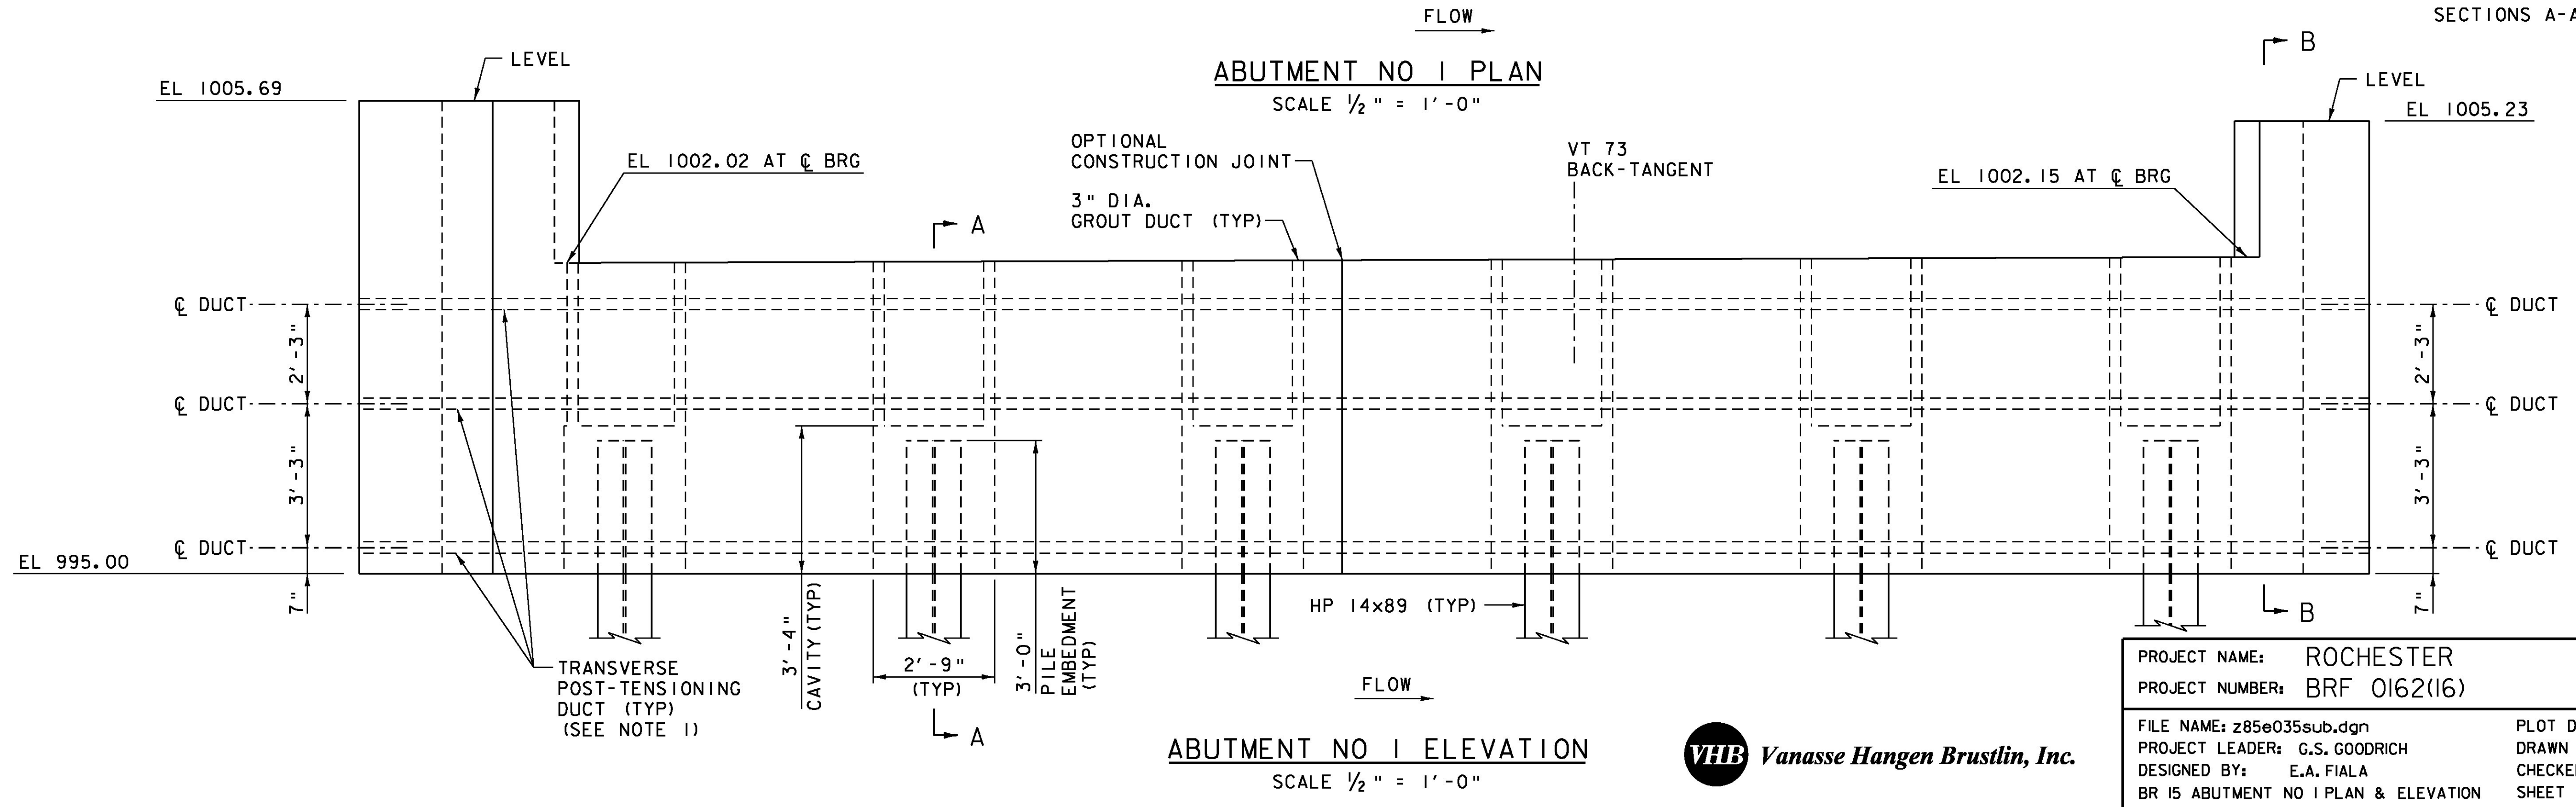

PROJECT NAME: ROCHESTER	
PROJECT NUMBER: BRF 0162(16)	
FILE NAME: z85e035sub.dgn	PLOT DATE: 8/19/2013
PROJECT LEADER: G.S. GOODRICH	DRAWN BY: C.L. CILLEY
DESIGNED BY: E.A. FIALA	CHECKED BY: L.S. CHERVINCKY
BR 15 ABUTMENT NO 1 PLAN & ELEVATION	SHEET 94 OF 238

