


VT 73 PROFILE

SCALE 1" = 20' HORIZONTAL
1" = 10' VERTICAL

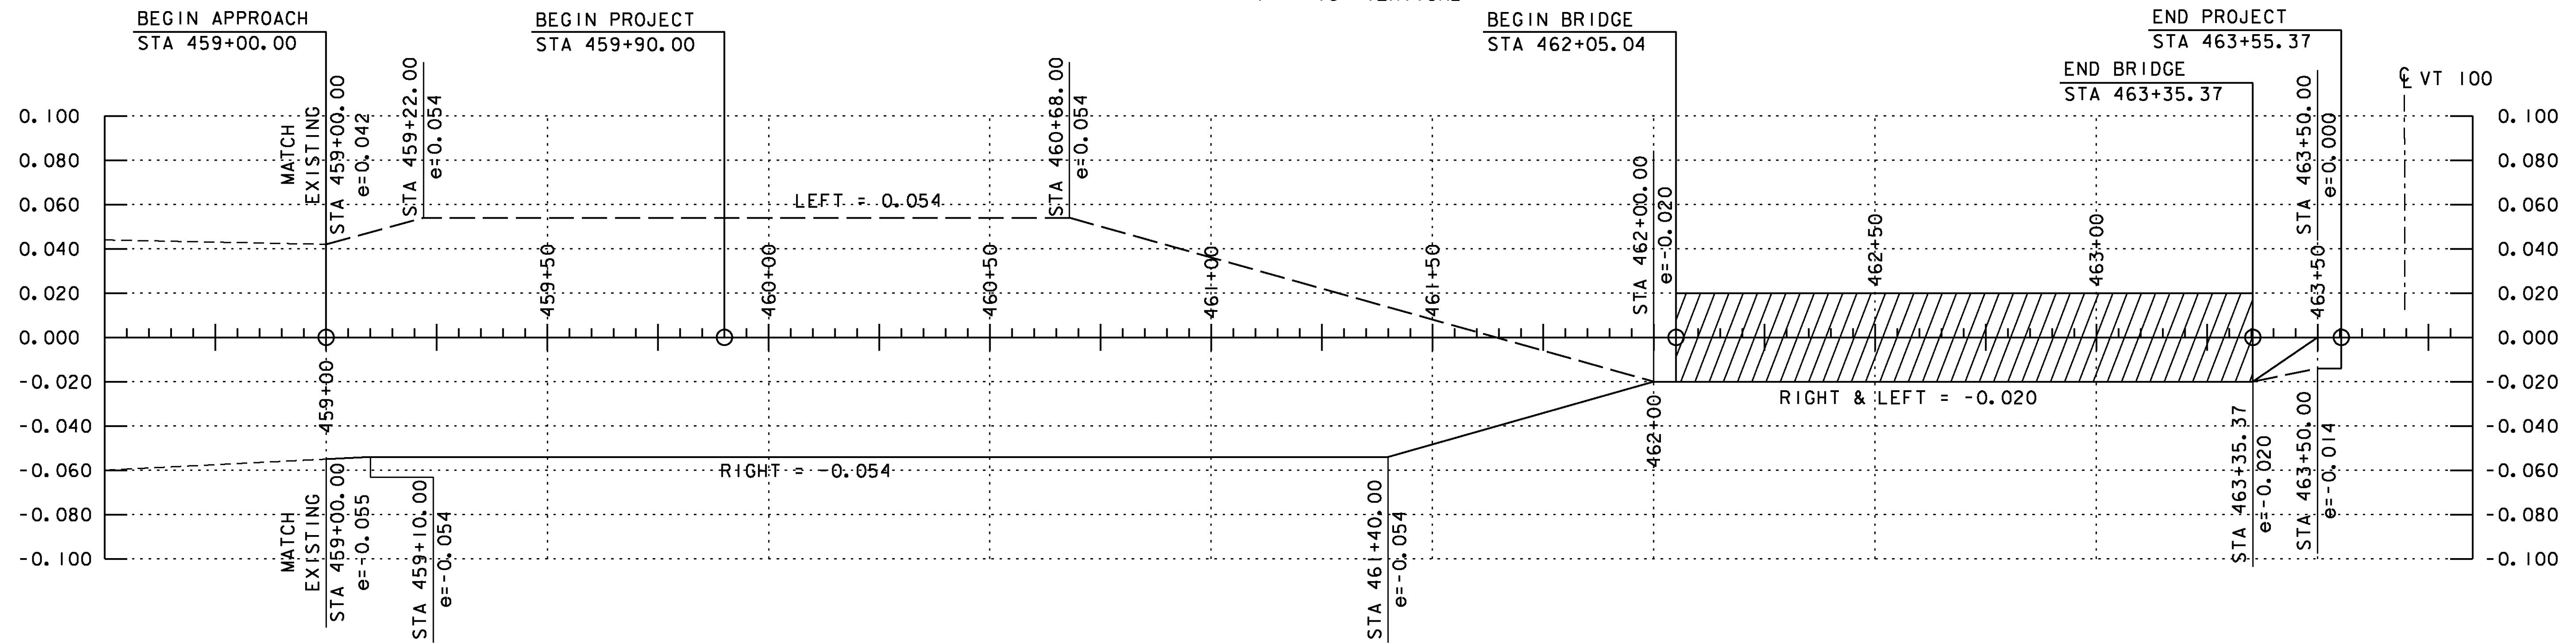

VT 73 BANKING DIAGRAM

SCALE 1" = 20' HORIZONTAL
1" = 0.040 FT/FT VERTICAL

THE GRADES SHOWN TO THE NEAREST TENTH ARE THE ORIGINAL GROUND ELEVATIONS ALONG THE PROPOSED ALIGNMENT.

THE GRADES SHOWN TO THE NEAREST HUNDREDTH ARE THE FINISH GRADES ALONG THE PROPOSED ALIGNMENT.



PROJECT NAME:	ROCHESTER	PLOT DATE:	8/19/2013
PROJECT NUMBER:	ER BRF 0162(18)	DRAWN BY:	C.L. CILLEY
FILE NAME:	zllc332pro.dgn	DESIGNED BY:	C.L. CILLEY
PROJECT LEADER:	S.E. BURBANK	CHECKED BY:	D.M. PECK
BR 19 VT 73 PROFILE SHEET			SHEET 190 OF 238