

PROJECT DEMARCATION FENCE  
 STA 116+25 TO 116+49 RT  
 STA 116+63 TO 117+50 RT  
 STA 116+75 TO 118+05 LT  
 STA 120+53 TO 121+75 RT  
 STA 120+95 TO 121+75 LT

GEOTEXTILE FOR SILT FENCE,  
 WOVEN WIRE REINFORCED  
 STA 118+98 TO 119+06 LT  
 STA 119+09 TO 119+17 LT  
 STA 119+16 TO 119+21 LT  
 BARRIER FENCE  
 STA 117+75 TO 120+12 RT  
 STA 118+05 TO 119+09 LT  
 STA 119+15 TO 119+71 LT

STONE FILL, TYPE II  
 STA 118+75 TO 119+00 RT (DITCH)  
 STA 119+22 TO 119+42 LT (SLOPE)  
 STONE FILL, TYPE III  
 STA 119+00 TO 119+32 RT (DITCH)  
 STA 119+00 TO 119+24 LT (CHANNEL)  
 GEOTEXTILE UNDER STONE FILL  
 STA 118+75 TO 119+00 RT (DITCH)  
 STA 119+00 TO 119+32 RT (DITCH)  
 STA 119+00 TO 119+24 LT (CHANNEL)  
 STA 119+22 TO 119+42 LT (SLOPE)

INLET PROTECTION DEVICE, TYPE J  
 STA 117+12 RT  
 STA 121+30 RT  
 STA 219+00 RT

TEMPORARY EROSION MATTING  
 STA 217+92 TO 220+12 RT  
 STA 219+25 TO 219+75 LT

VEHICLE TRACKING PAD  
 STA 117+86 LT


TEMPORARY STONE CHECK DAM, TYPE J  
 STA 218+00 TO 219+00 RT  
 STA 219+00 TO 220+00 RT

**VT 14 STA 116+25.00=**  
**DETOUR STA 216+25.00**  
**BEGIN APPROACH**  
**BEGIN DETOUR**

**BEGIN BARRE TOWN STP SCR(10)**  
**STA 118+00.00 (MM 2.235)**


**END BARRE TOWN STP SCR(10)**  
**STA 120+00.00 (MM 2.273)**

**VT 14 STA 121+75.00=**  
**DETOUR STA 221+97.54**  
**END APPROACH**  
**END DETOUR**

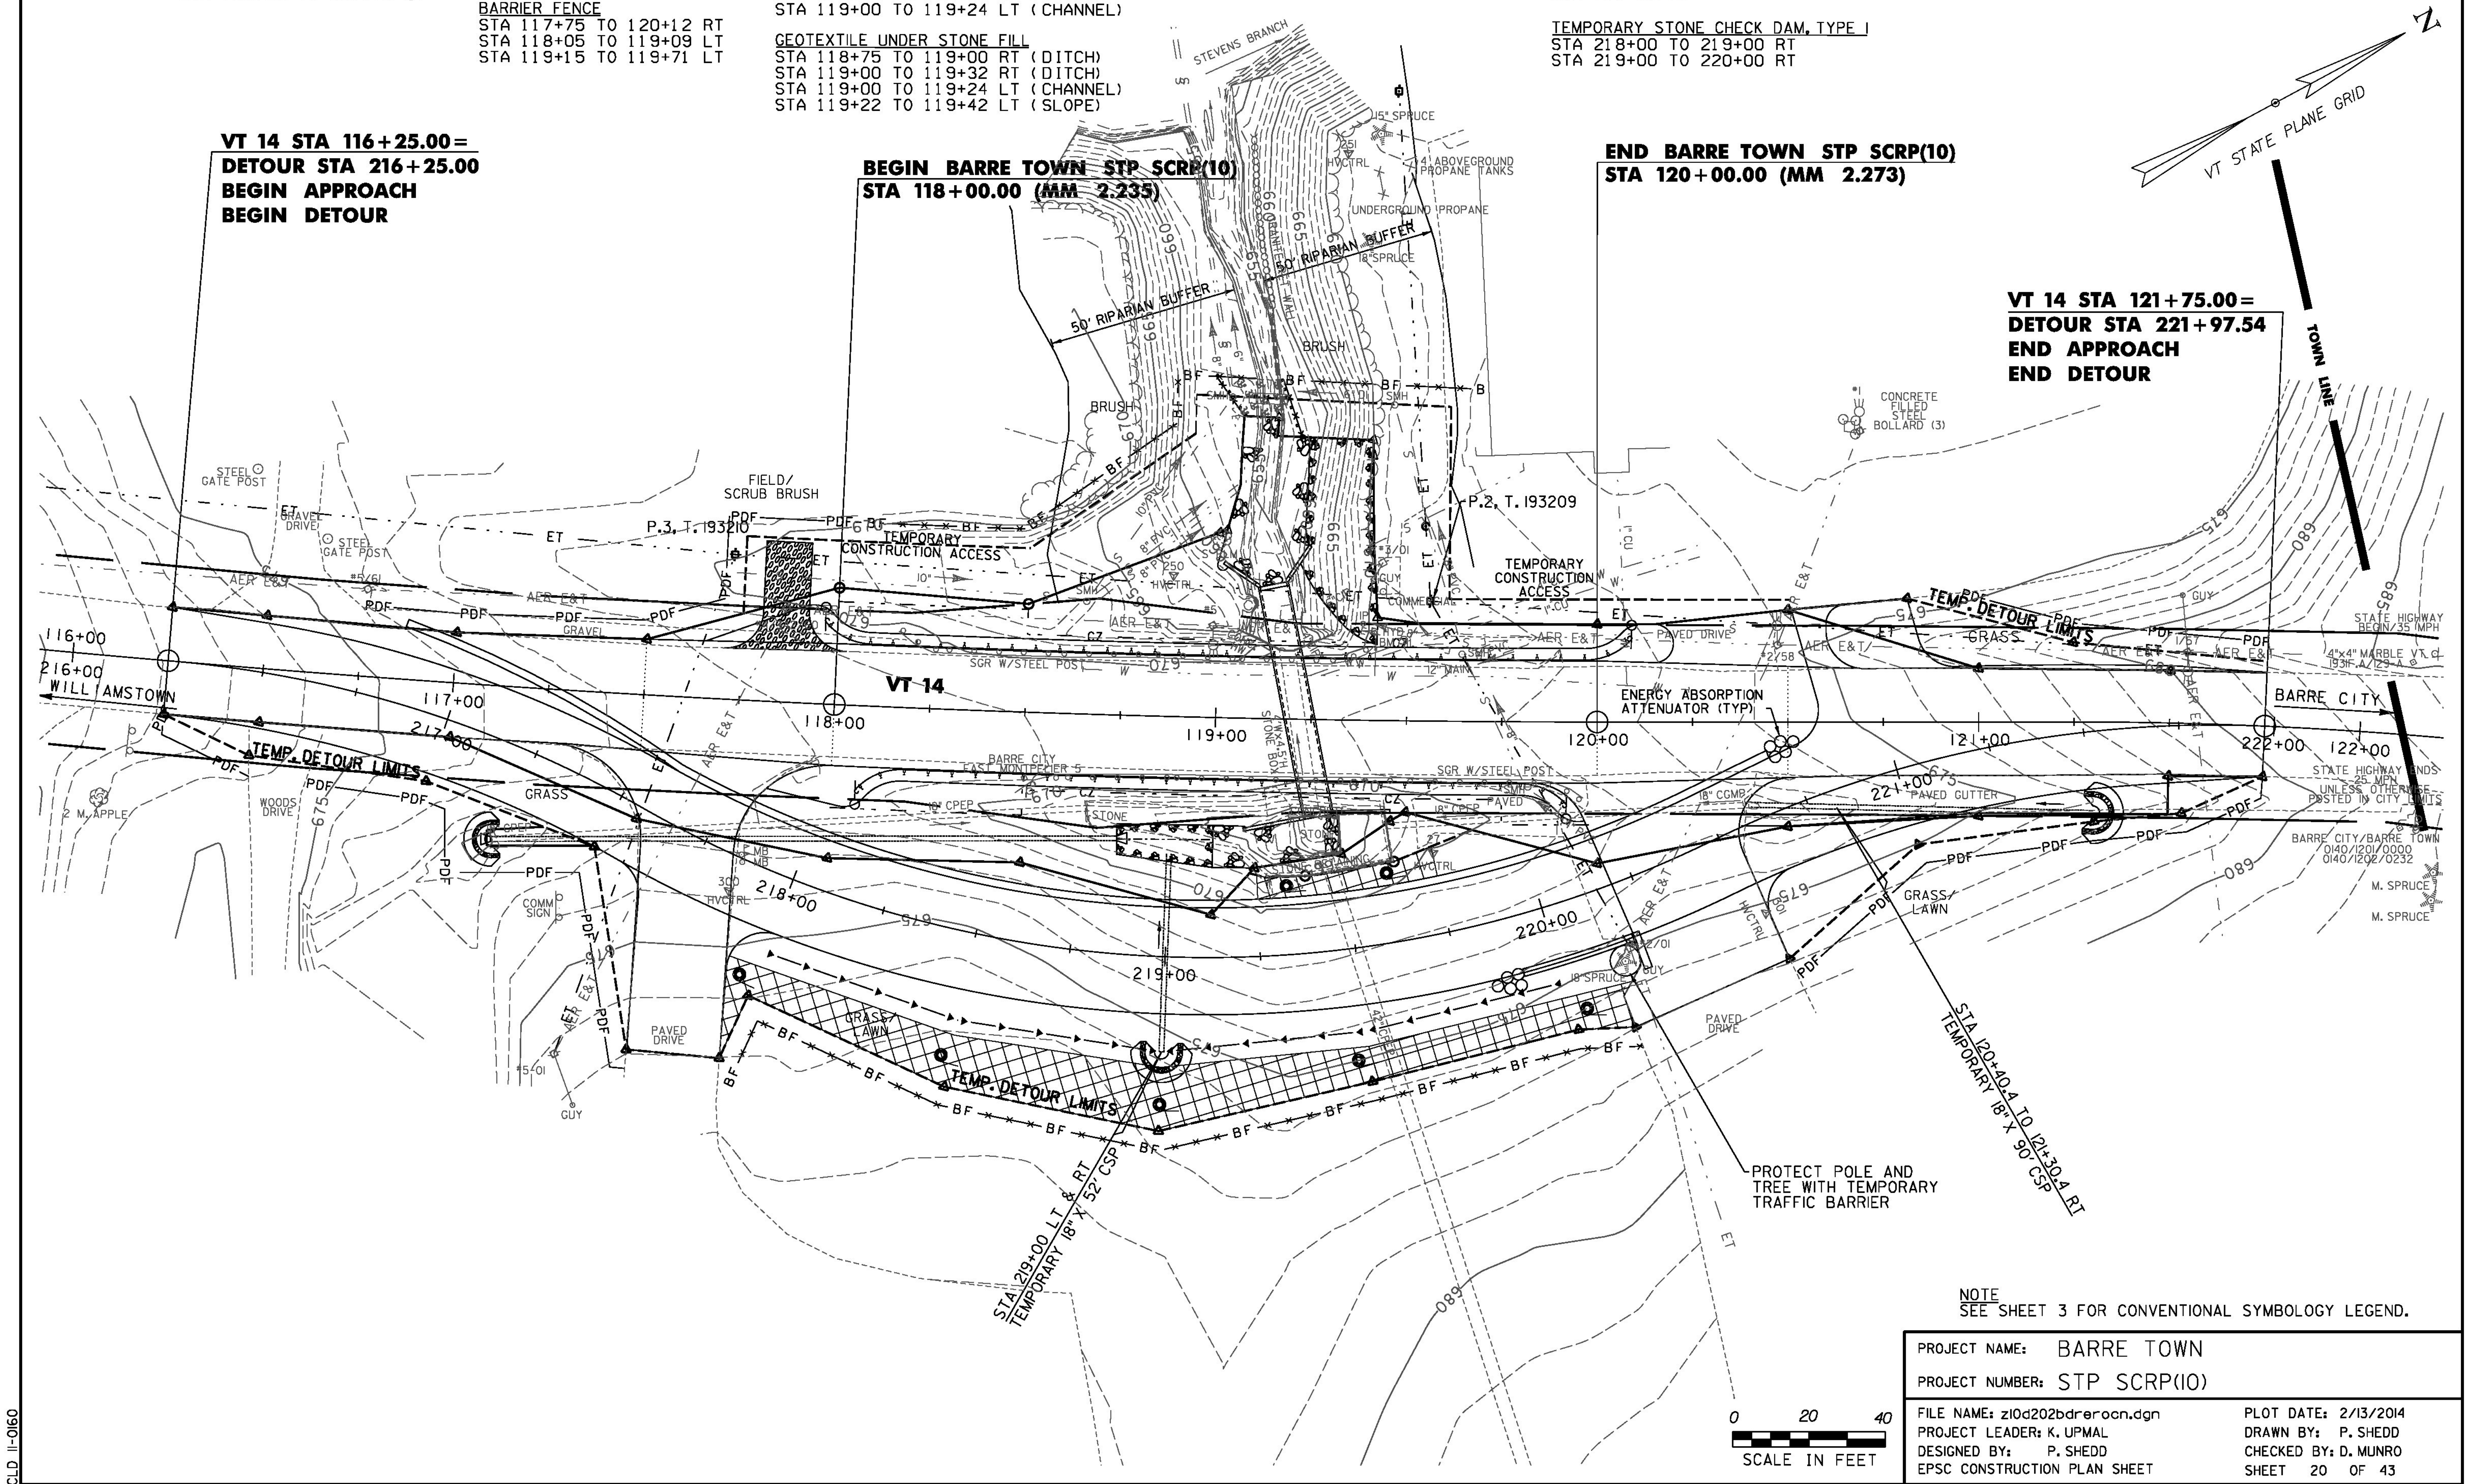

NOTE  
 SEE SHEET 3 FOR CONVENTIONAL SYMBOLGY LEGEND.

PROJECT NAME: BARRE TOWN	PLOT DATE: 2/13/2014
PROJECT NUMBER: STP SCR(10)	DRAWN BY: P. SHEDD
FILE NAME: z10d202bdreroon.dgn	CHECKED BY: D. MUNRO
PROJECT LEADER: K. UPMAL	SHEET 20 OF 43
DESIGNED BY: P. SHEDD	
EPSC CONSTRUCTION PLAN SHEET	

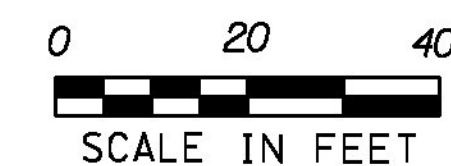

CLD II-0160