



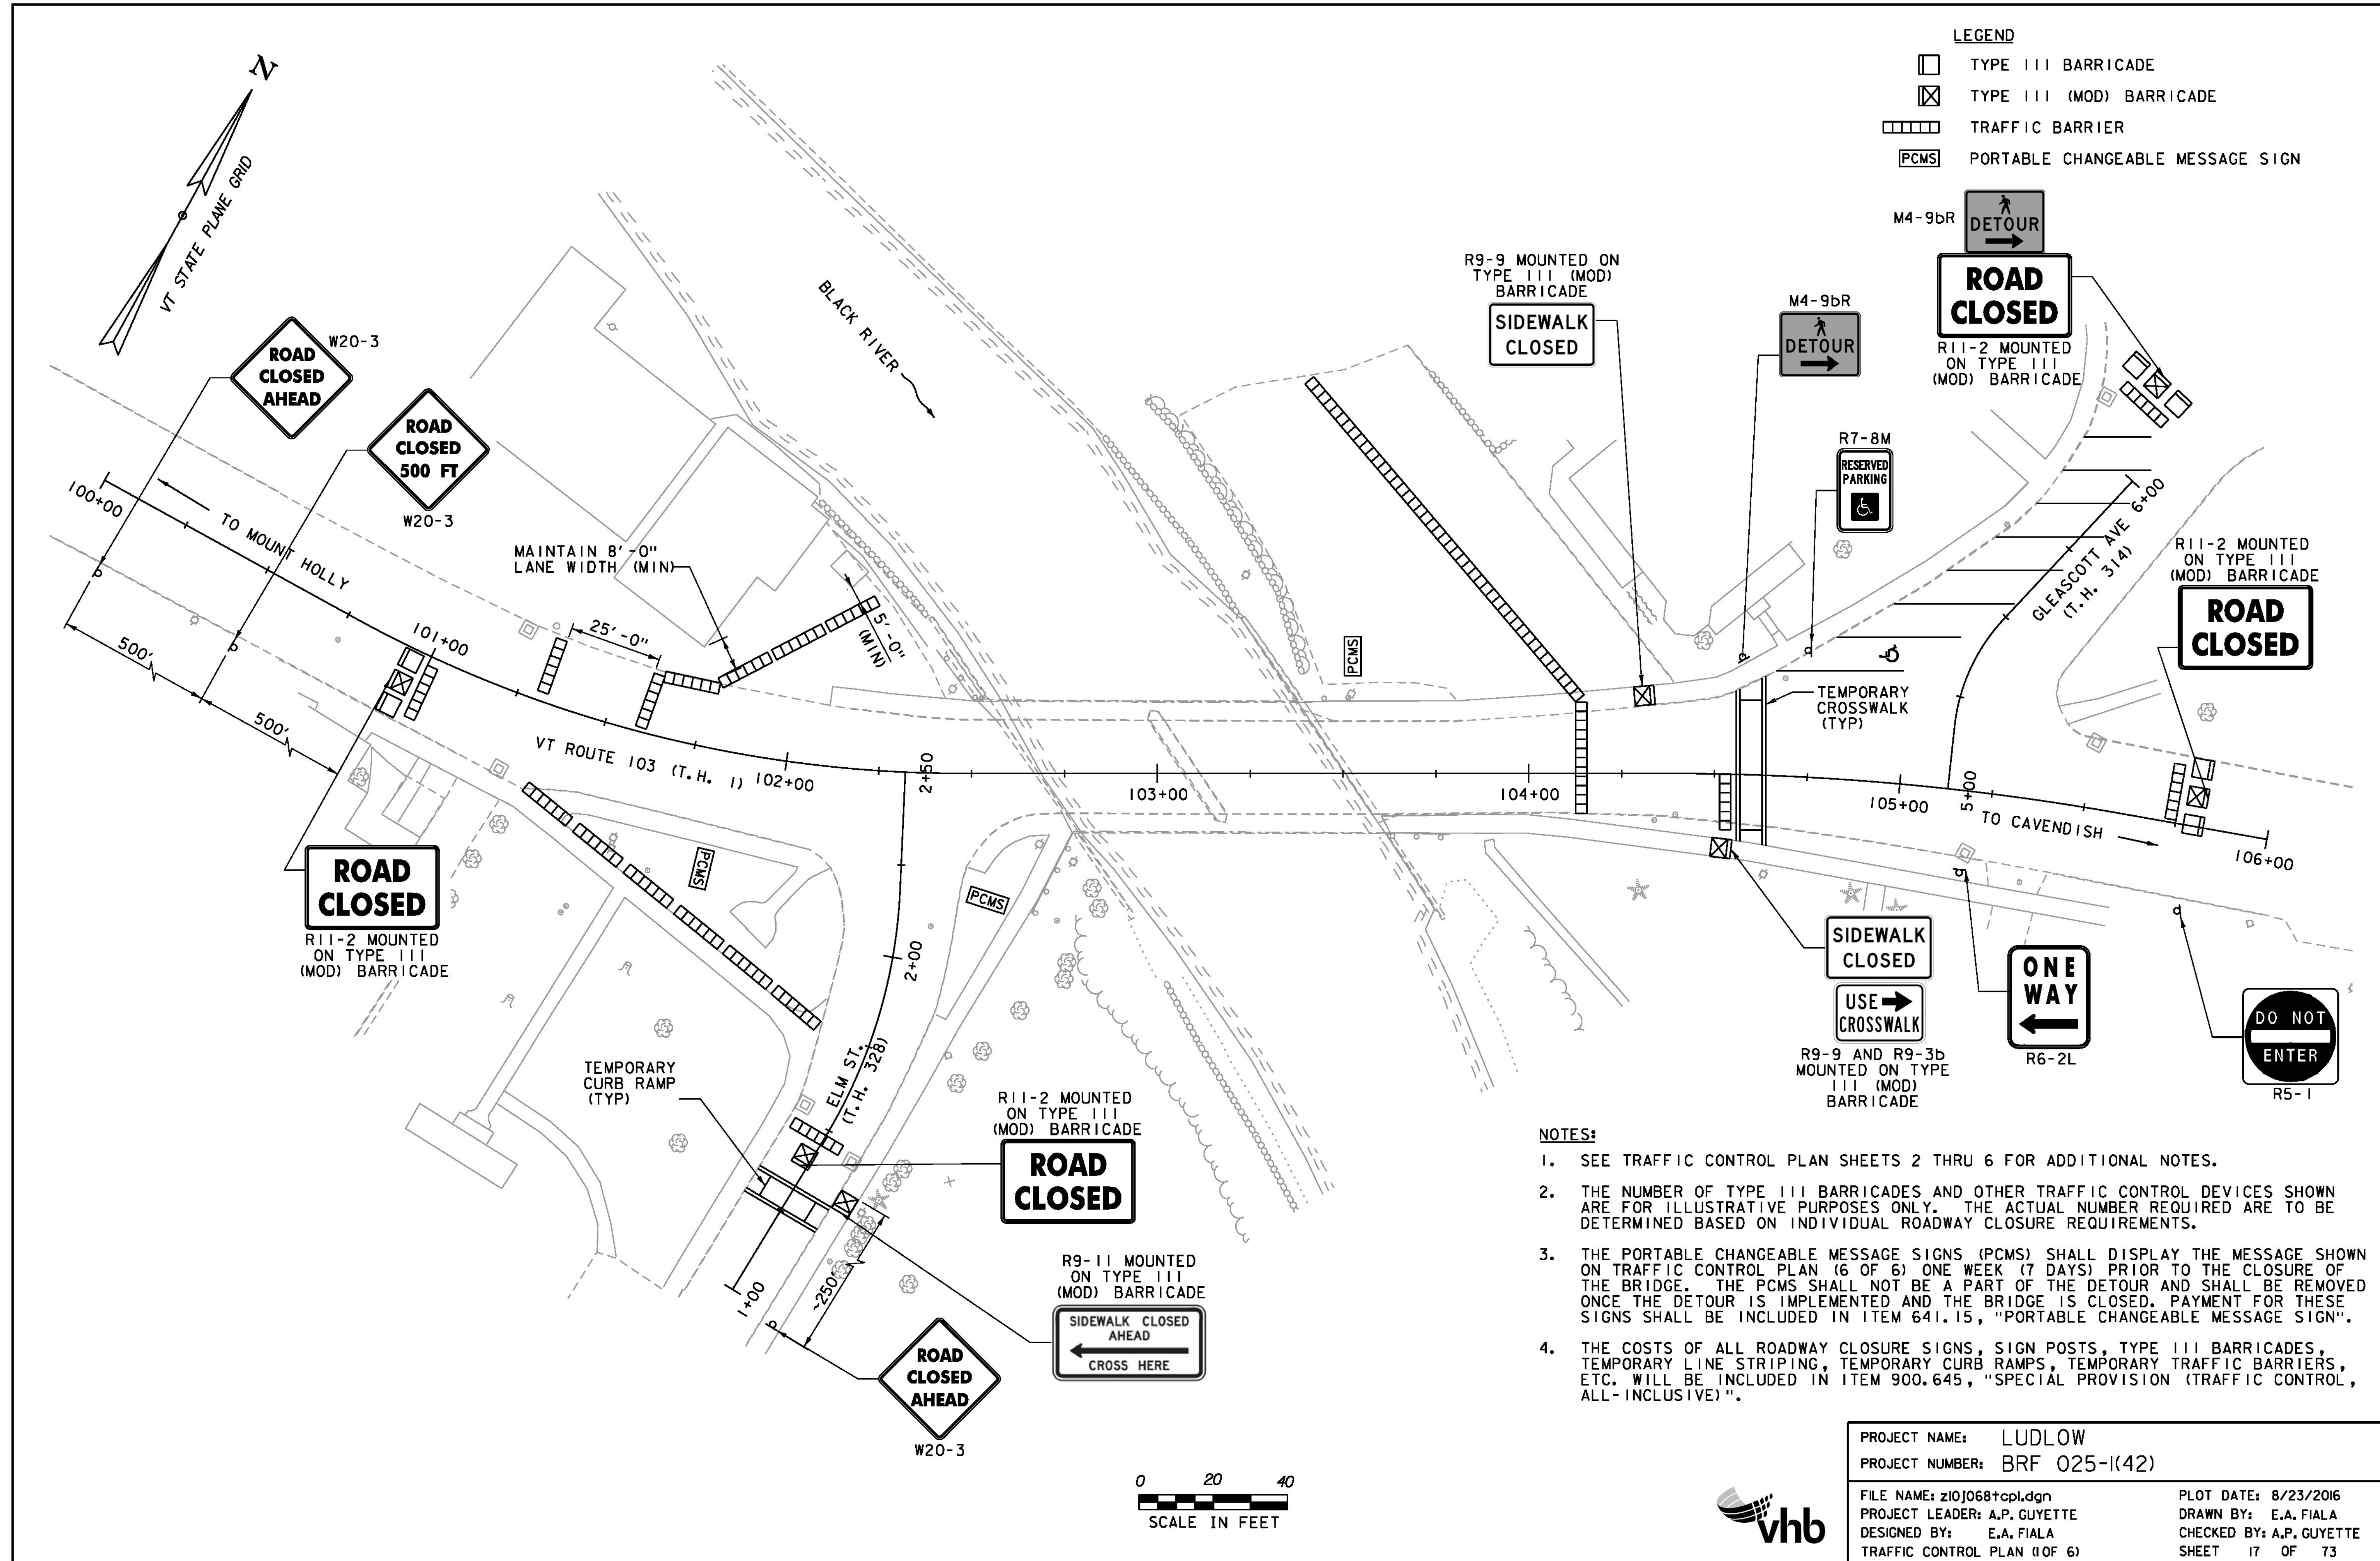


LEGEND

-  TYPE III BARRICADE
-  TYPE III (MOD) BARRICADE
-  TRAFFIC BARRIER
-  PORTABLE CHANGEABLE MESSAGE SIGN



- NOTES:**
- SEE TRAFFIC CONTROL PLAN SHEETS 2 THRU 6 FOR ADDITIONAL NOTES.
 - THE NUMBER OF TYPE III BARRICADES AND OTHER TRAFFIC CONTROL DEVICES SHOWN ARE FOR ILLUSTRATIVE PURPOSES ONLY. THE ACTUAL NUMBER REQUIRED ARE TO BE DETERMINED BASED ON INDIVIDUAL ROADWAY CLOSURE REQUIREMENTS.
 - THE PORTABLE CHANGEABLE MESSAGE SIGNS (PCMS) SHALL DISPLAY THE MESSAGE SHOWN ON TRAFFIC CONTROL PLAN (6 OF 6) ONE WEEK (7 DAYS) PRIOR TO THE CLOSURE OF THE BRIDGE. THE PCMS SHALL NOT BE A PART OF THE DETOUR AND SHALL BE REMOVED ONCE THE DETOUR IS IMPLEMENTED AND THE BRIDGE IS CLOSED. PAYMENT FOR THESE SIGNS SHALL BE INCLUDED IN ITEM 641.15, "PORTABLE CHANGEABLE MESSAGE SIGN".
 - THE COSTS OF ALL ROADWAY CLOSURE SIGNS, SIGN POSTS, TYPE III BARRICADES, TEMPORARY LINE STRIPING, TEMPORARY CURB RAMPS, TEMPORARY TRAFFIC BARRIERS, ETC. WILL BE INCLUDED IN ITEM 900.645, "SPECIAL PROVISION (TRAFFIC CONTROL, ALL-INCLUSIVE)".

| | | | |
|-----------------|-----------------|-------------------------------|----------------|
| PROJECT NAME: | LUDLOW | PLOT DATE: | 8/23/2016 |
| PROJECT NUMBER: | BRF 025-(42) | DRAWN BY: | E.A. FIALA |
| FILE NAME: | z10J068+cpl.dgn | CHECKED BY: | A.P. GUYETTE |
| PROJECT LEADER: | A.P. GUYETTE | TRAFFIC CONTROL PLAN (1 OF 6) | SHEET 17 OF 73 |

