



DETAIL A
NOT TO SCALE

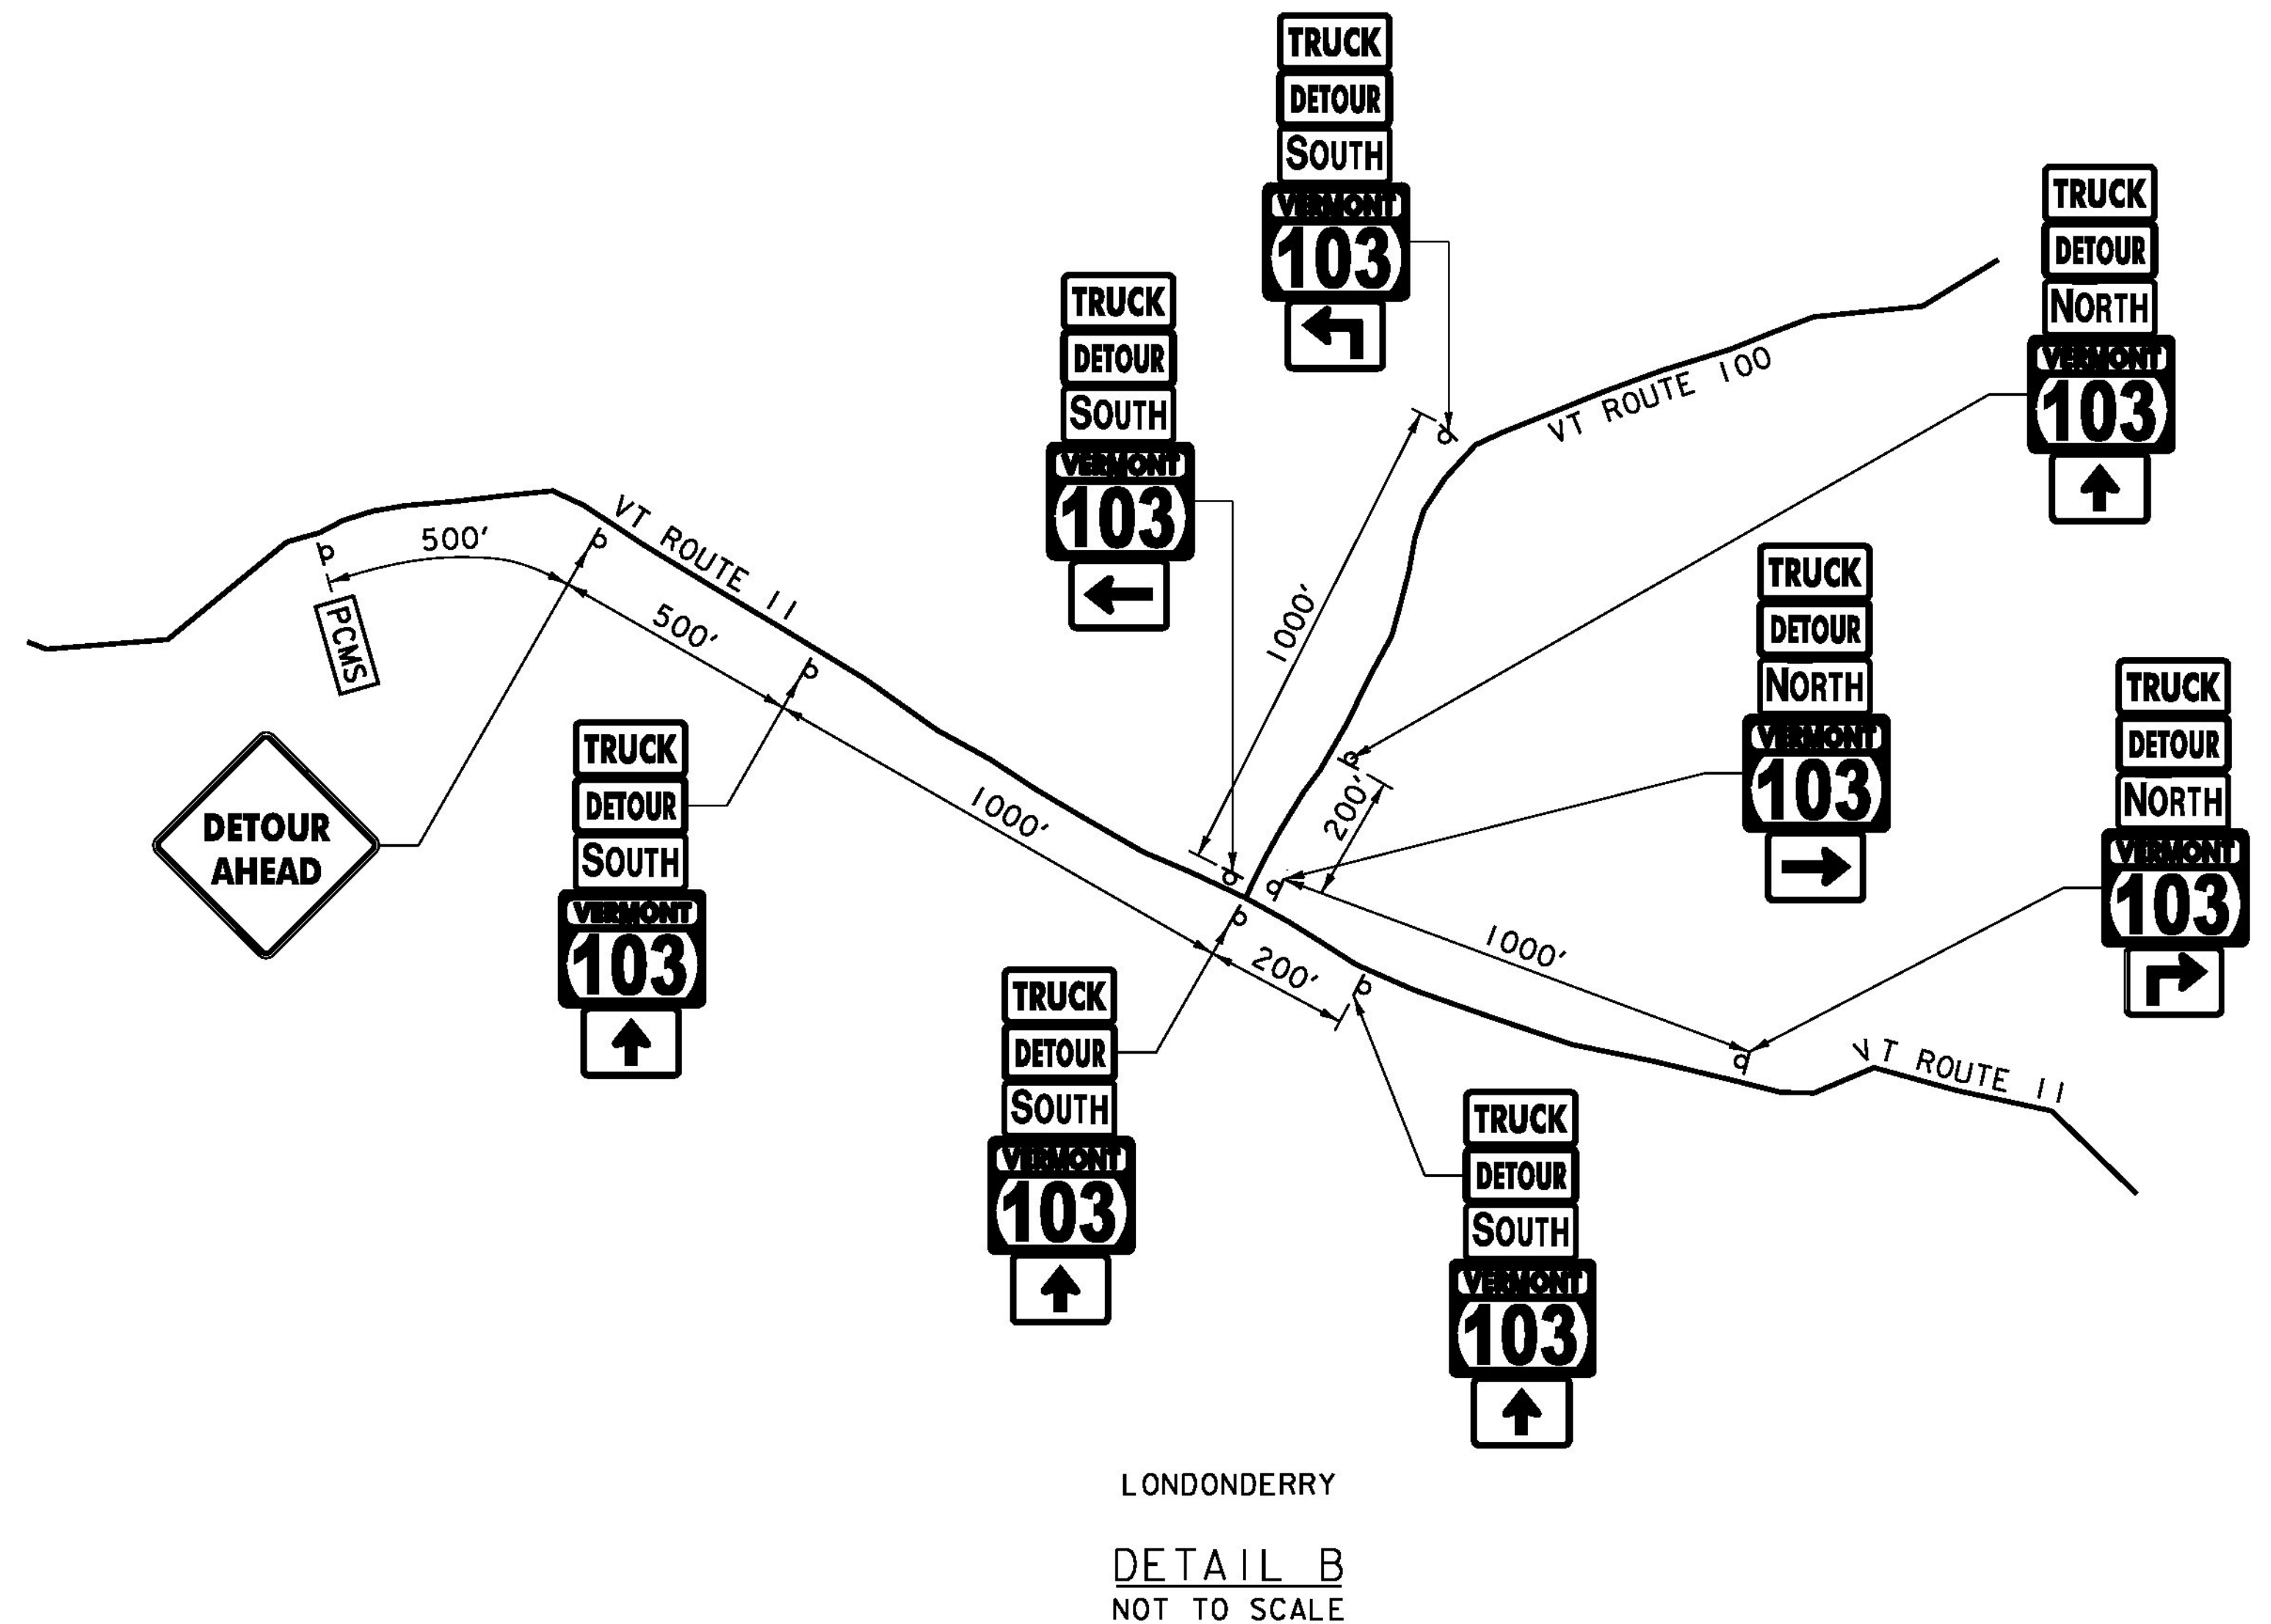

LONDONDERRY
DETAIL B
NOT TO SCALE

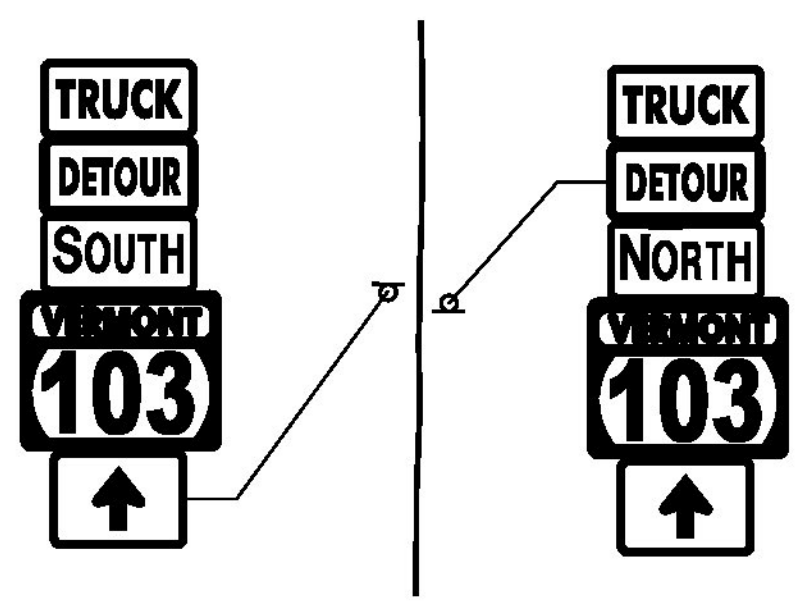

CONFIRMATORY ROUTE MARKER ASSEMBLY
NOT TO SCALE

LEGEND

PCMS PORTABLE CHANGEABLE MESSAGE SIGN

NOTE:

1. SEE TRAFFIC CONTROL PLAN (6 OF 6) FOR PCMS MESSAGES.
2. WHEN EXISTING ROUTE MARKER ASSEMBLIES ARE LOCATED AT THE INTERSECTIONS OR ALONG THE DETOUR ROUTE, THE DETOUR ROUTE MARKER ASSEMBLIES SHALL BE INSTALLED ADJACENT TO THE EXISTING ROUTE MARKER ASSEMBLIES.
3. ALL DISTANCES ARE APPROXIMATE AND MAY VARY IN THE FIELD.

PROJECT NAME:	LUDLOW	PLOT DATE:	8/23/2016
PROJECT NUMBER:	BRF 025-(42)	DRAWN BY:	E.A. FIALA
FILE NAME:	z10j068detour_dts.dgn	CHECKED BY:	A.P. GUYETTE
PROJECT LEADER:	A.P. GUYETTE	TRAFFIC CONTROL PLAN (4 OF 6)	SHEET 20 OF 73
DESIGNED BY:	E.A. FIALA		

