

**SPECIAL PROVISION (DURABLE CROSSWALK MARKING, IMPRINTED/COLORIZED)**  
 STA. 102+09 - 102+15, LT & RT  
 STA. 2+24 - 2+29, LT & RT  
 STA. 5+22 - 5+28, LT & RT

**DETECTABLE WARNING SURFACE**  
 STA. 102+12, LT & RT  
 STA. 102+52, RT  
 STA. 104+67, LT

**ERECTING SALVAGED SIGNS**  
 STA. 102+56, RT

**REMOVING SIGNS**  
 STA. 102+01, RT (2)  
 STA. 102+47, LT (2)  
 STA. 102+61, RT (3)  
 STA. 102+78, RT  
 STA. 103+40, LT

**TRAFFIC SIGN, TYPE A**  
 STA. 102+00, RT (2)  
 STA. 102+32, LT (2)  
 STA. 102+56, RT (2)  
 STA. 102+69, RT  
 STA. 103+50, LT  
 STA. 104+91, LT




**LETTER OR SYMBOL**  
 STA. 102+37, RT  
 STA. 105+12, LT

**24 INCH STOP BAR**  
 STA. 102+32 - 102+47, RT  
 STA. 104+92 - 105+17, LT

**12 INCH WHITE LINE**  
 STA. 102+09, LT & RT  
 STA. 102+16, LT & RT  
 STA. 2+23, LT & RT  
 STA. 2+30, LT & RT  
 STA. 5+22, LT & RT  
 STA. 5+30, LT & RT

**4 INCH YELLOW LINE**  
 STA. 100+75 - 102+08, LT & RT  
 STA. 102+52 - 104+80, LT & RT  
 STA. 105+33 - 105+75, LT & RT  
 STA. 1+50 - 2+21, LT & RT  
 STA. 5+36 - 5+86, LT & RT

**4 INCH WHITE LINE**  
 STA. 100+75 - 104+87, LT  
 STA. 100+75 - 102+08, RT  
 STA. 102+16 - 12+19, RT  
 STA. 102+46 - 105+75, RT  
 STA. 105+31 - 105+75, LT  
 STA. 1+50 - 2+23, LT & RT  
 STA. 5+27 - 5+50, LT  
 STA. 5+34 - 5+50, RT

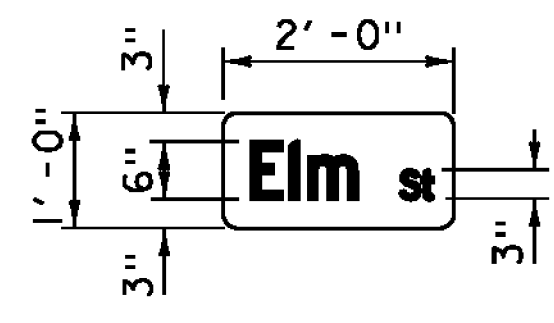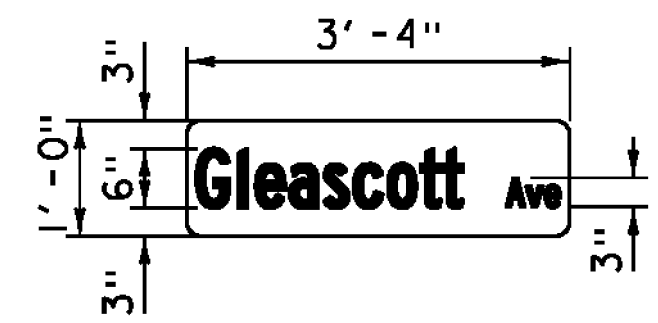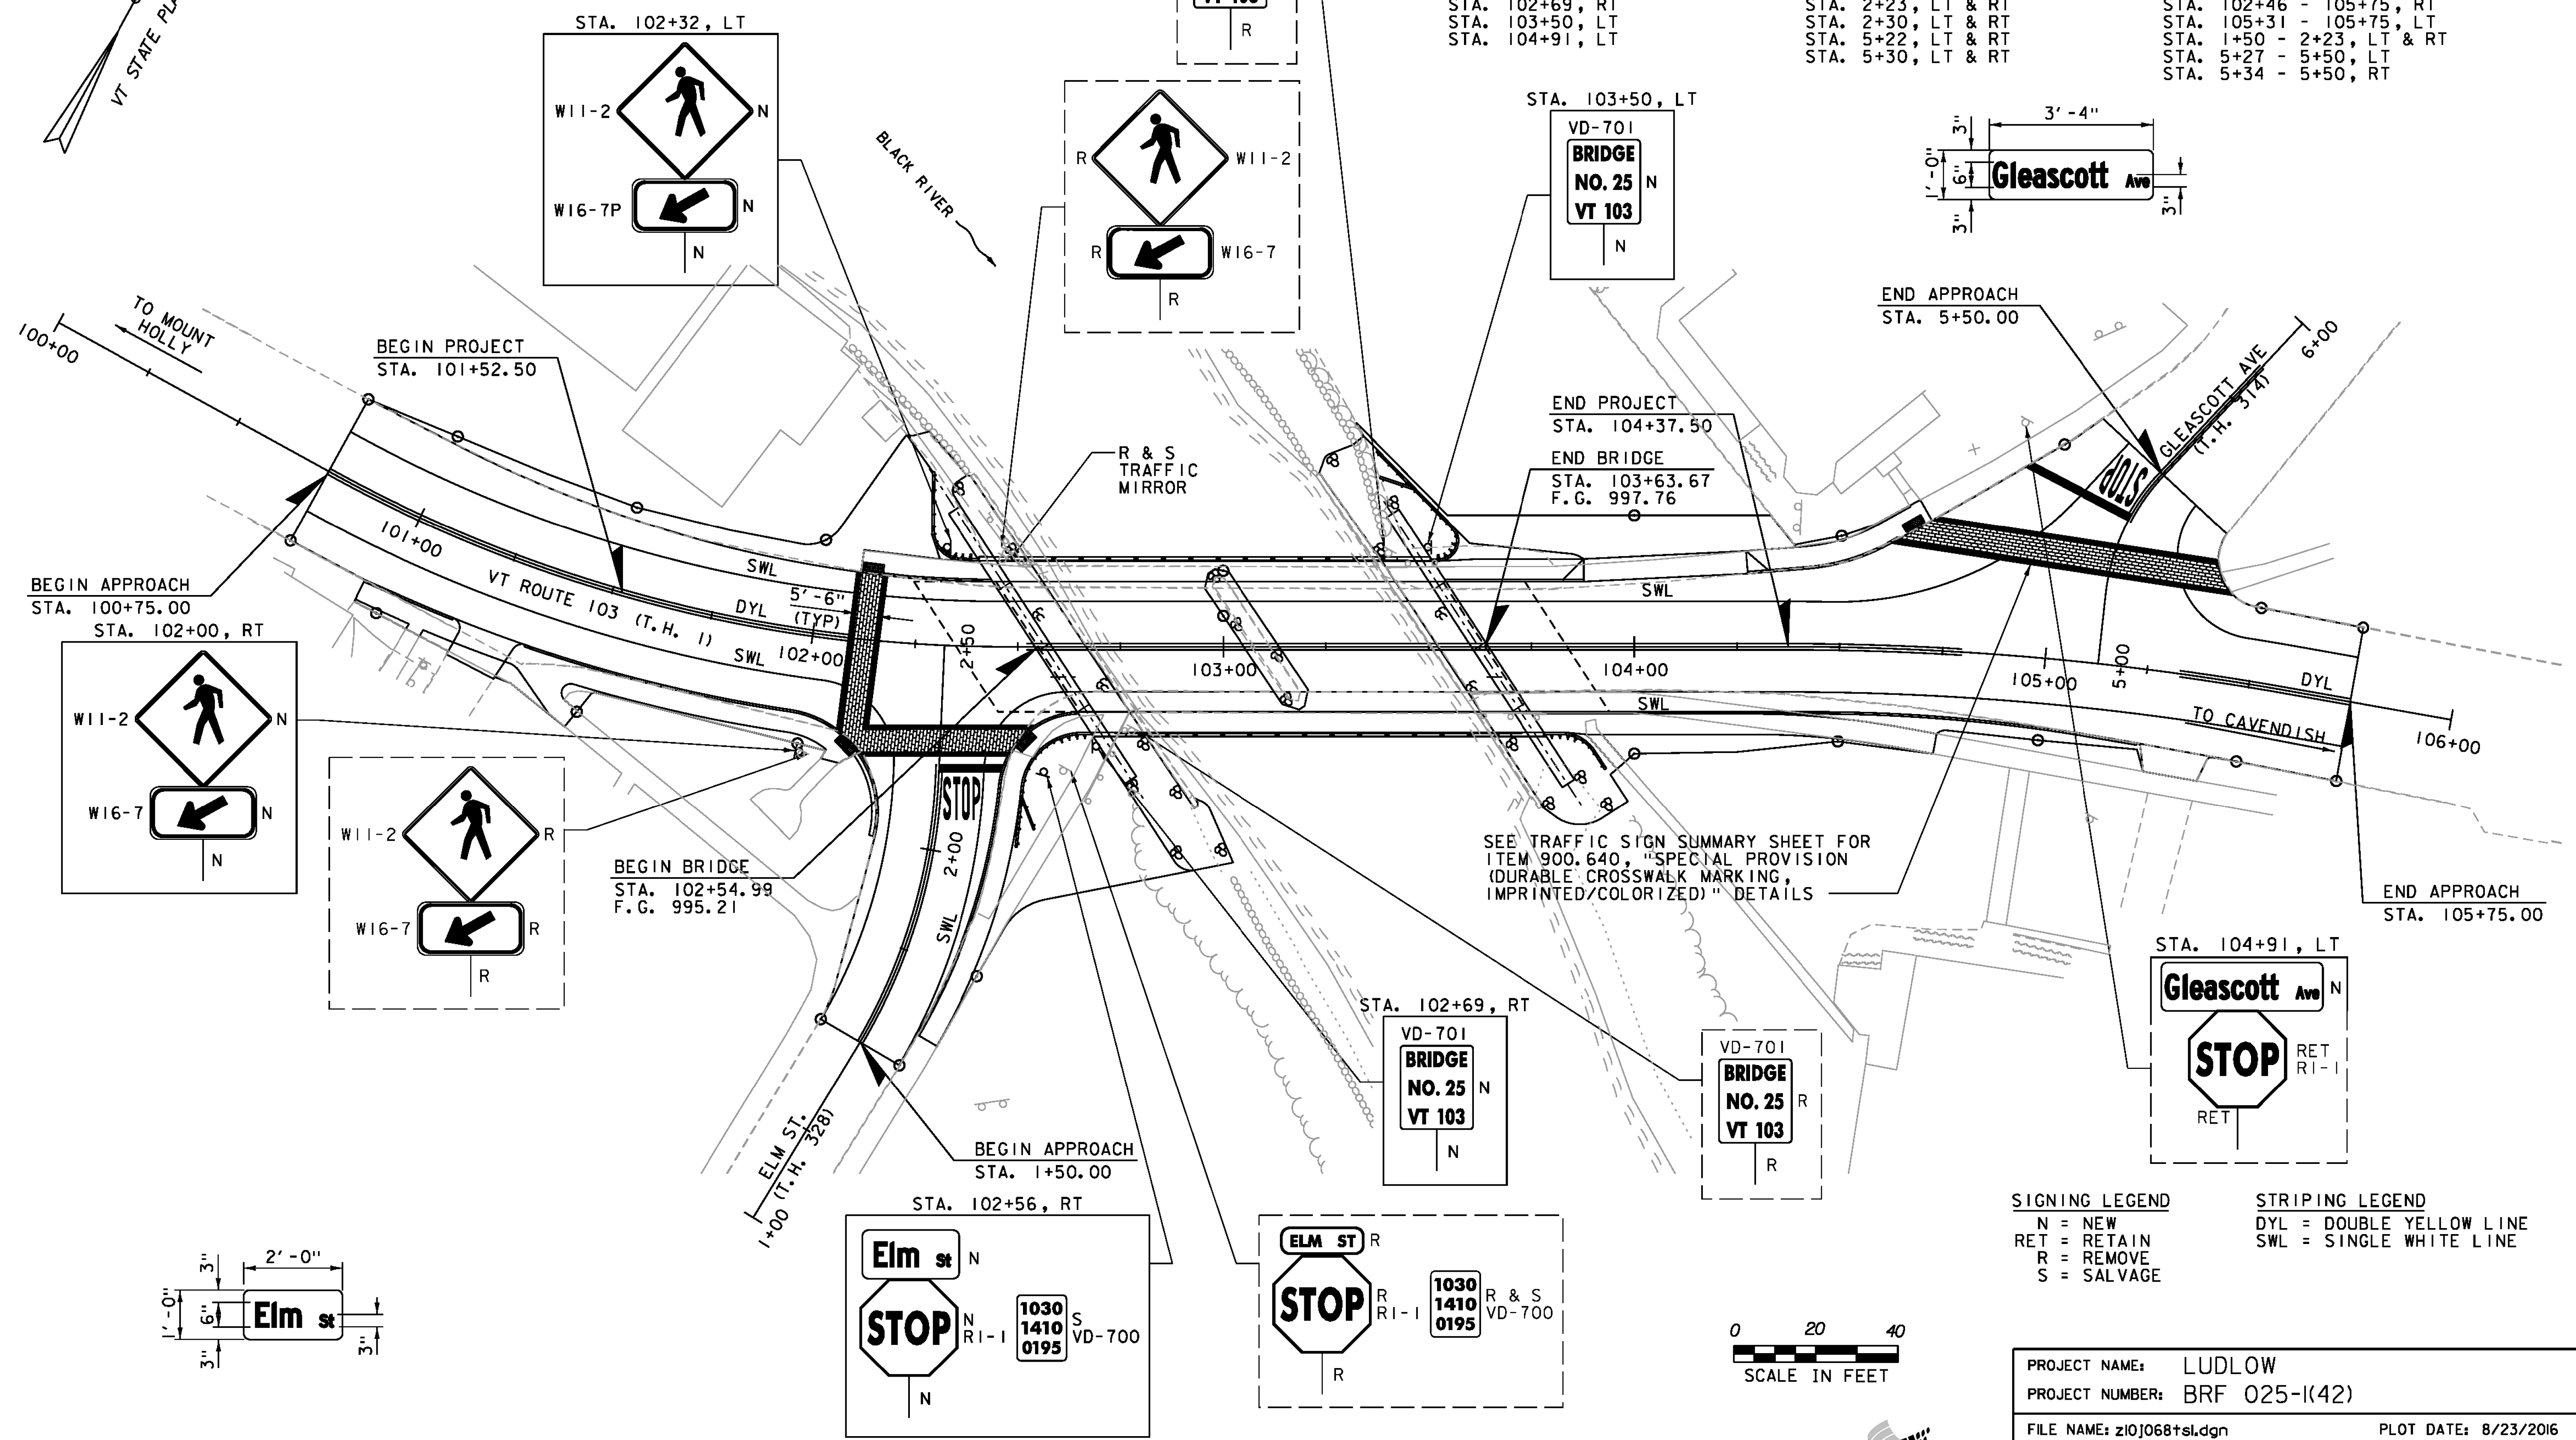

**SIGNING LEGEND**  
 N = NEW  
 RET = RETAIN  
 R = REMOVE  
 S = SALVAGE

**STRIPING LEGEND**  
 DYL = DOUBLE YELLOW LINE  
 SWL = SINGLE WHITE LINE

PROJECT NAME: LUDLOW  
 PROJECT NUMBER: BRF 025-1(42)

FILE NAME: z10j068+sl.dgn  
 PROJECT LEADER: A.P. GUYETTE  
 DESIGNED BY: E.A. FIALA  
 TRAFFIC SIGNS AND LINE STRIPING

PLOT DATE: 8/23/2016  
 DRAWN BY: E.A. FIALA  
 CHECKED BY: A.P. GUYETTE  
 SHEET 29 OF 73

