


BOX BEAM APPROACH RAILING PLAN VIEW (NORTHWEST APPROACH)
N. T. S.

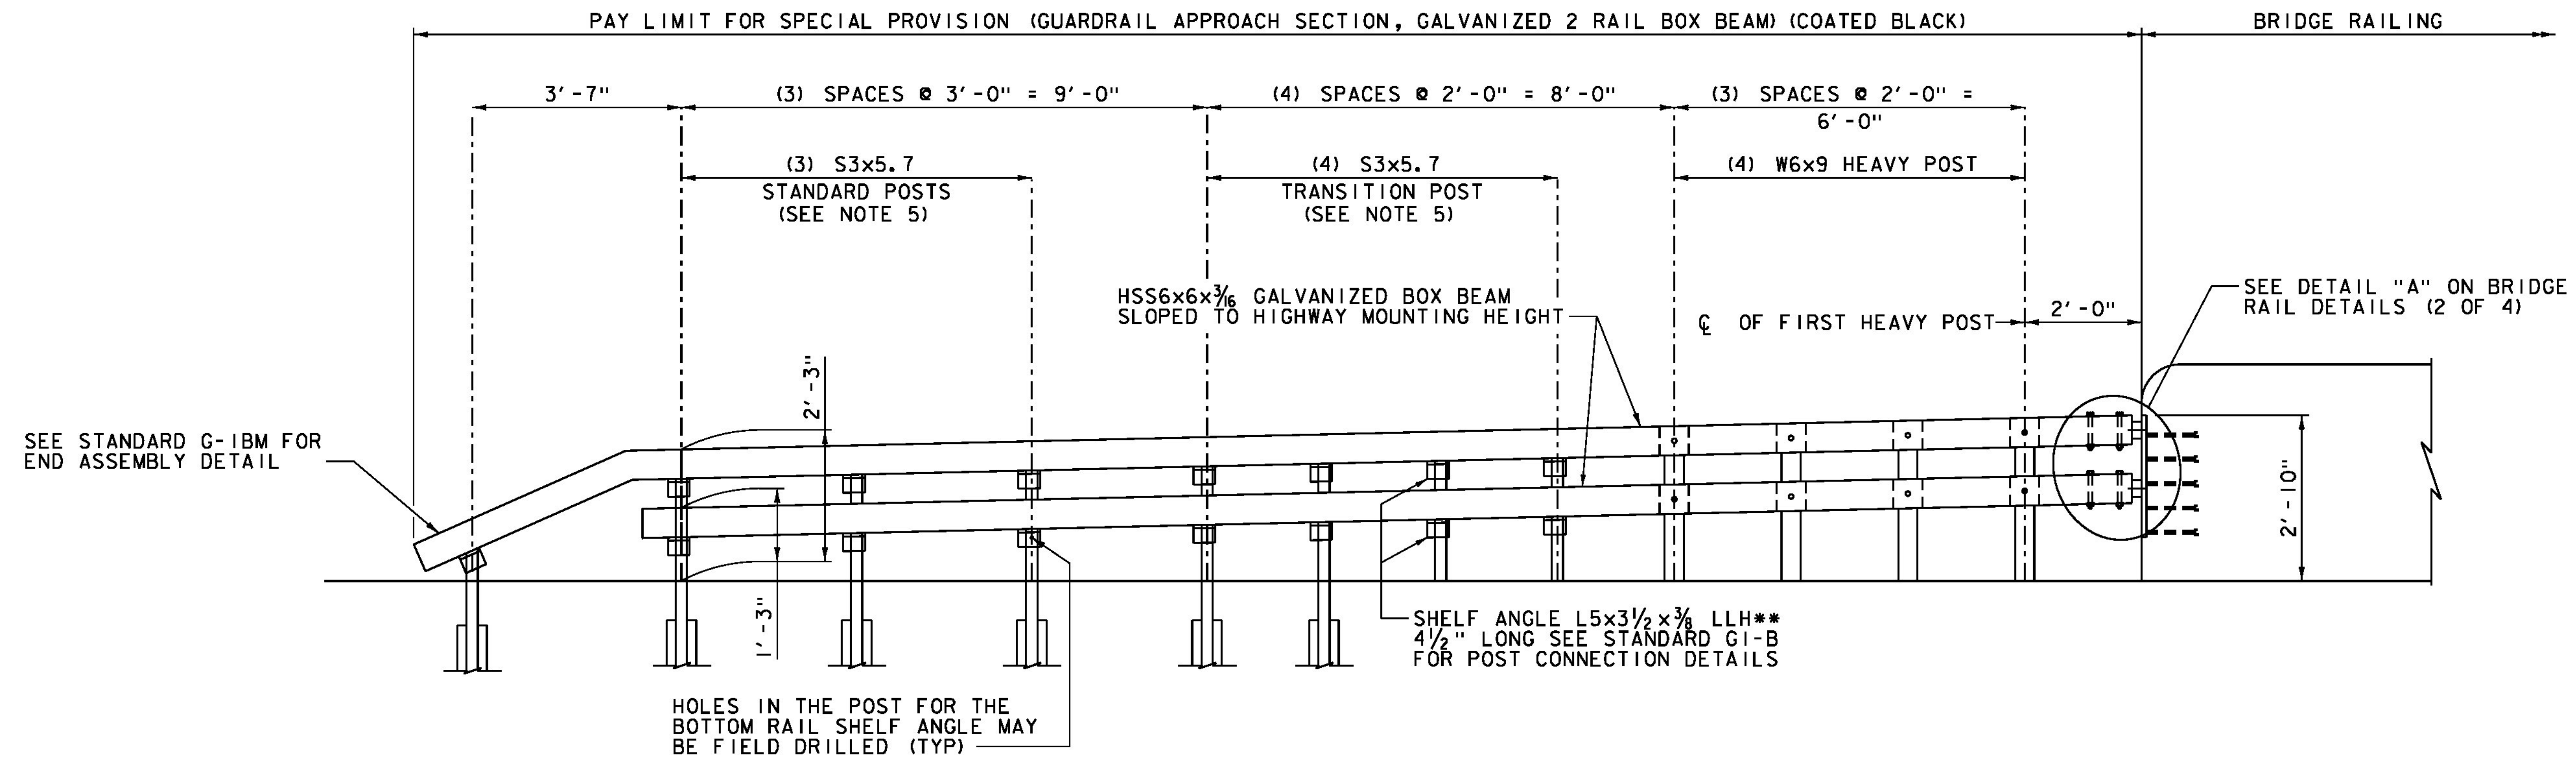

BOX BEAM APPROACH RAILING ELEVATION (NORTHWEST APPROACH)
N. T. S.

NOTES:

1. ALL STEEL COMPONENTS TO BE PAINTED BLACK.
2. APPROACH RAIL TO BE SHOP BENT.
3. SEE BRIDGE RAIL DETAILS SHEET (1 OF 4) FOR ADDITIONAL DETAILS.
4. RAILS ARE SHOWN STRAIGHT FOR CLARITY.
5. S3x5.7 SHALL MEET THE REQUIREMENTS OF 728.01 (c).

**LONG LEG HORIZONTAL



PROJECT NAME: LUDLOW
PROJECT NUMBER: BRF 025-1(42)

FILE NAME: z10j068brai1.dfn
PROJECT LEADER: A.P. GUYETTE
DESIGNED BY: S.E. BURBANK
BRIDGE RAIL DETAILS (4 OF 4)

PLOT DATE: 8/23/2016
DRAWN BY: R.H. BARNES
CHECKED BY: A.P. GUYETTE
SHEET 53 OF 73