


63+25

STA 63+12.02 RIGHT
END GEOTEXTILE UNDER STONE FILL
STONE FILL, TYPE I

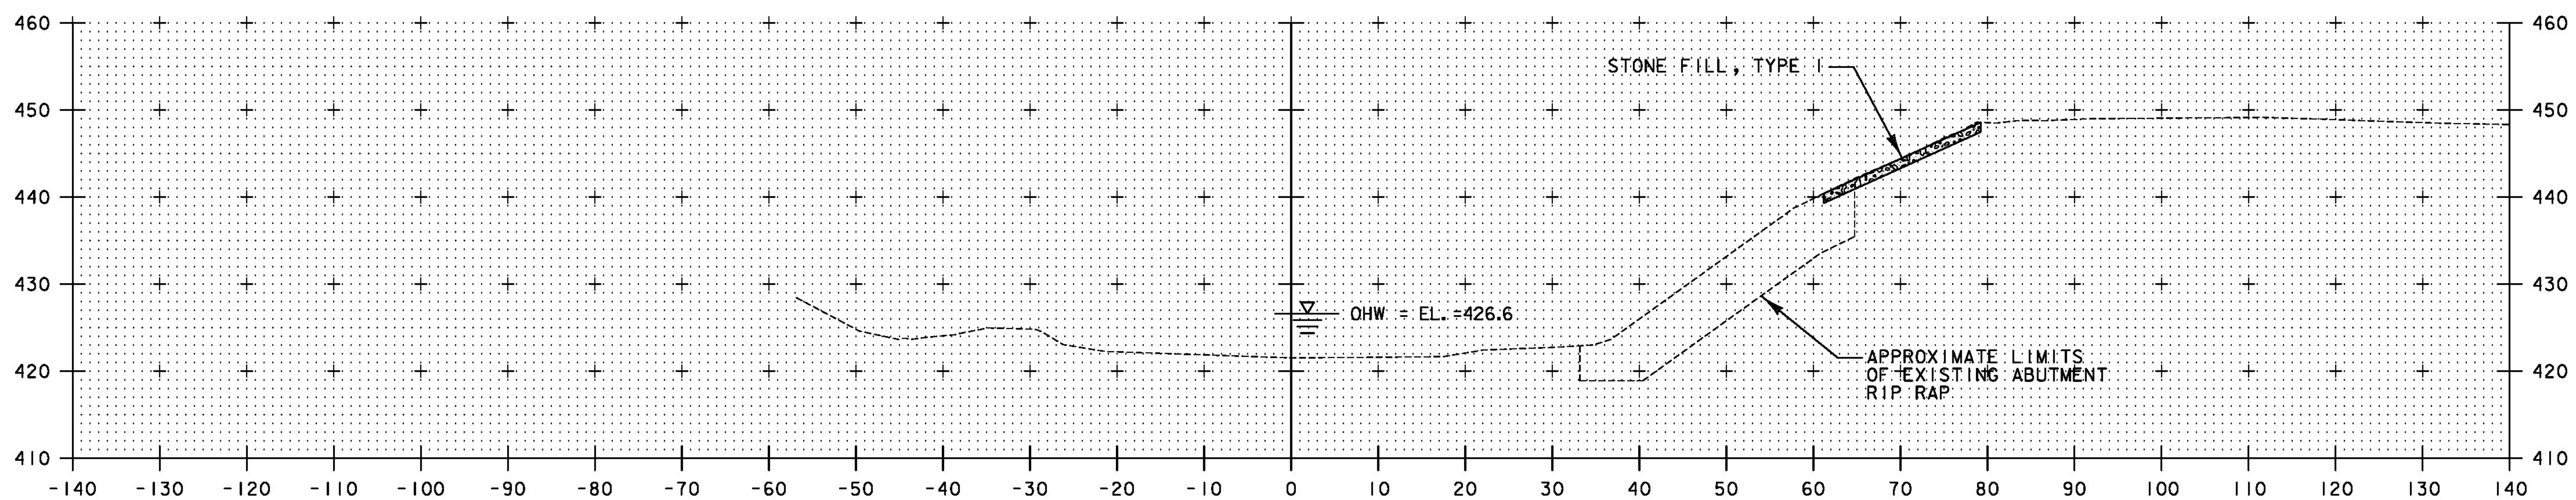

63+00

STA. 63+00 TO STA. 63+25

SCALE 1" = 10' - 0"

TYLININTERNATIONAL

PROJECT NAME:	ROCKINGHAM	FILE NAME:	z10j072bdr_xs02.dgn	PLOT DATE:	8/26/2014
PROJECT NUMBER:	BRF 0126(12)	PROJECT LEADER:	R. HEBERT	DRAWN BY:	D. BURHANS
		DESIGNED BY:	D. BURHANS	CHECKED BY:	D. BRYANT
		CHANNEL CROSS SECTIONS -	5	SHEET 51	OF 69