



PLAN
 DATE
 DRAWN BY
 CHECKED BY
 IN CHARGE
 NO.

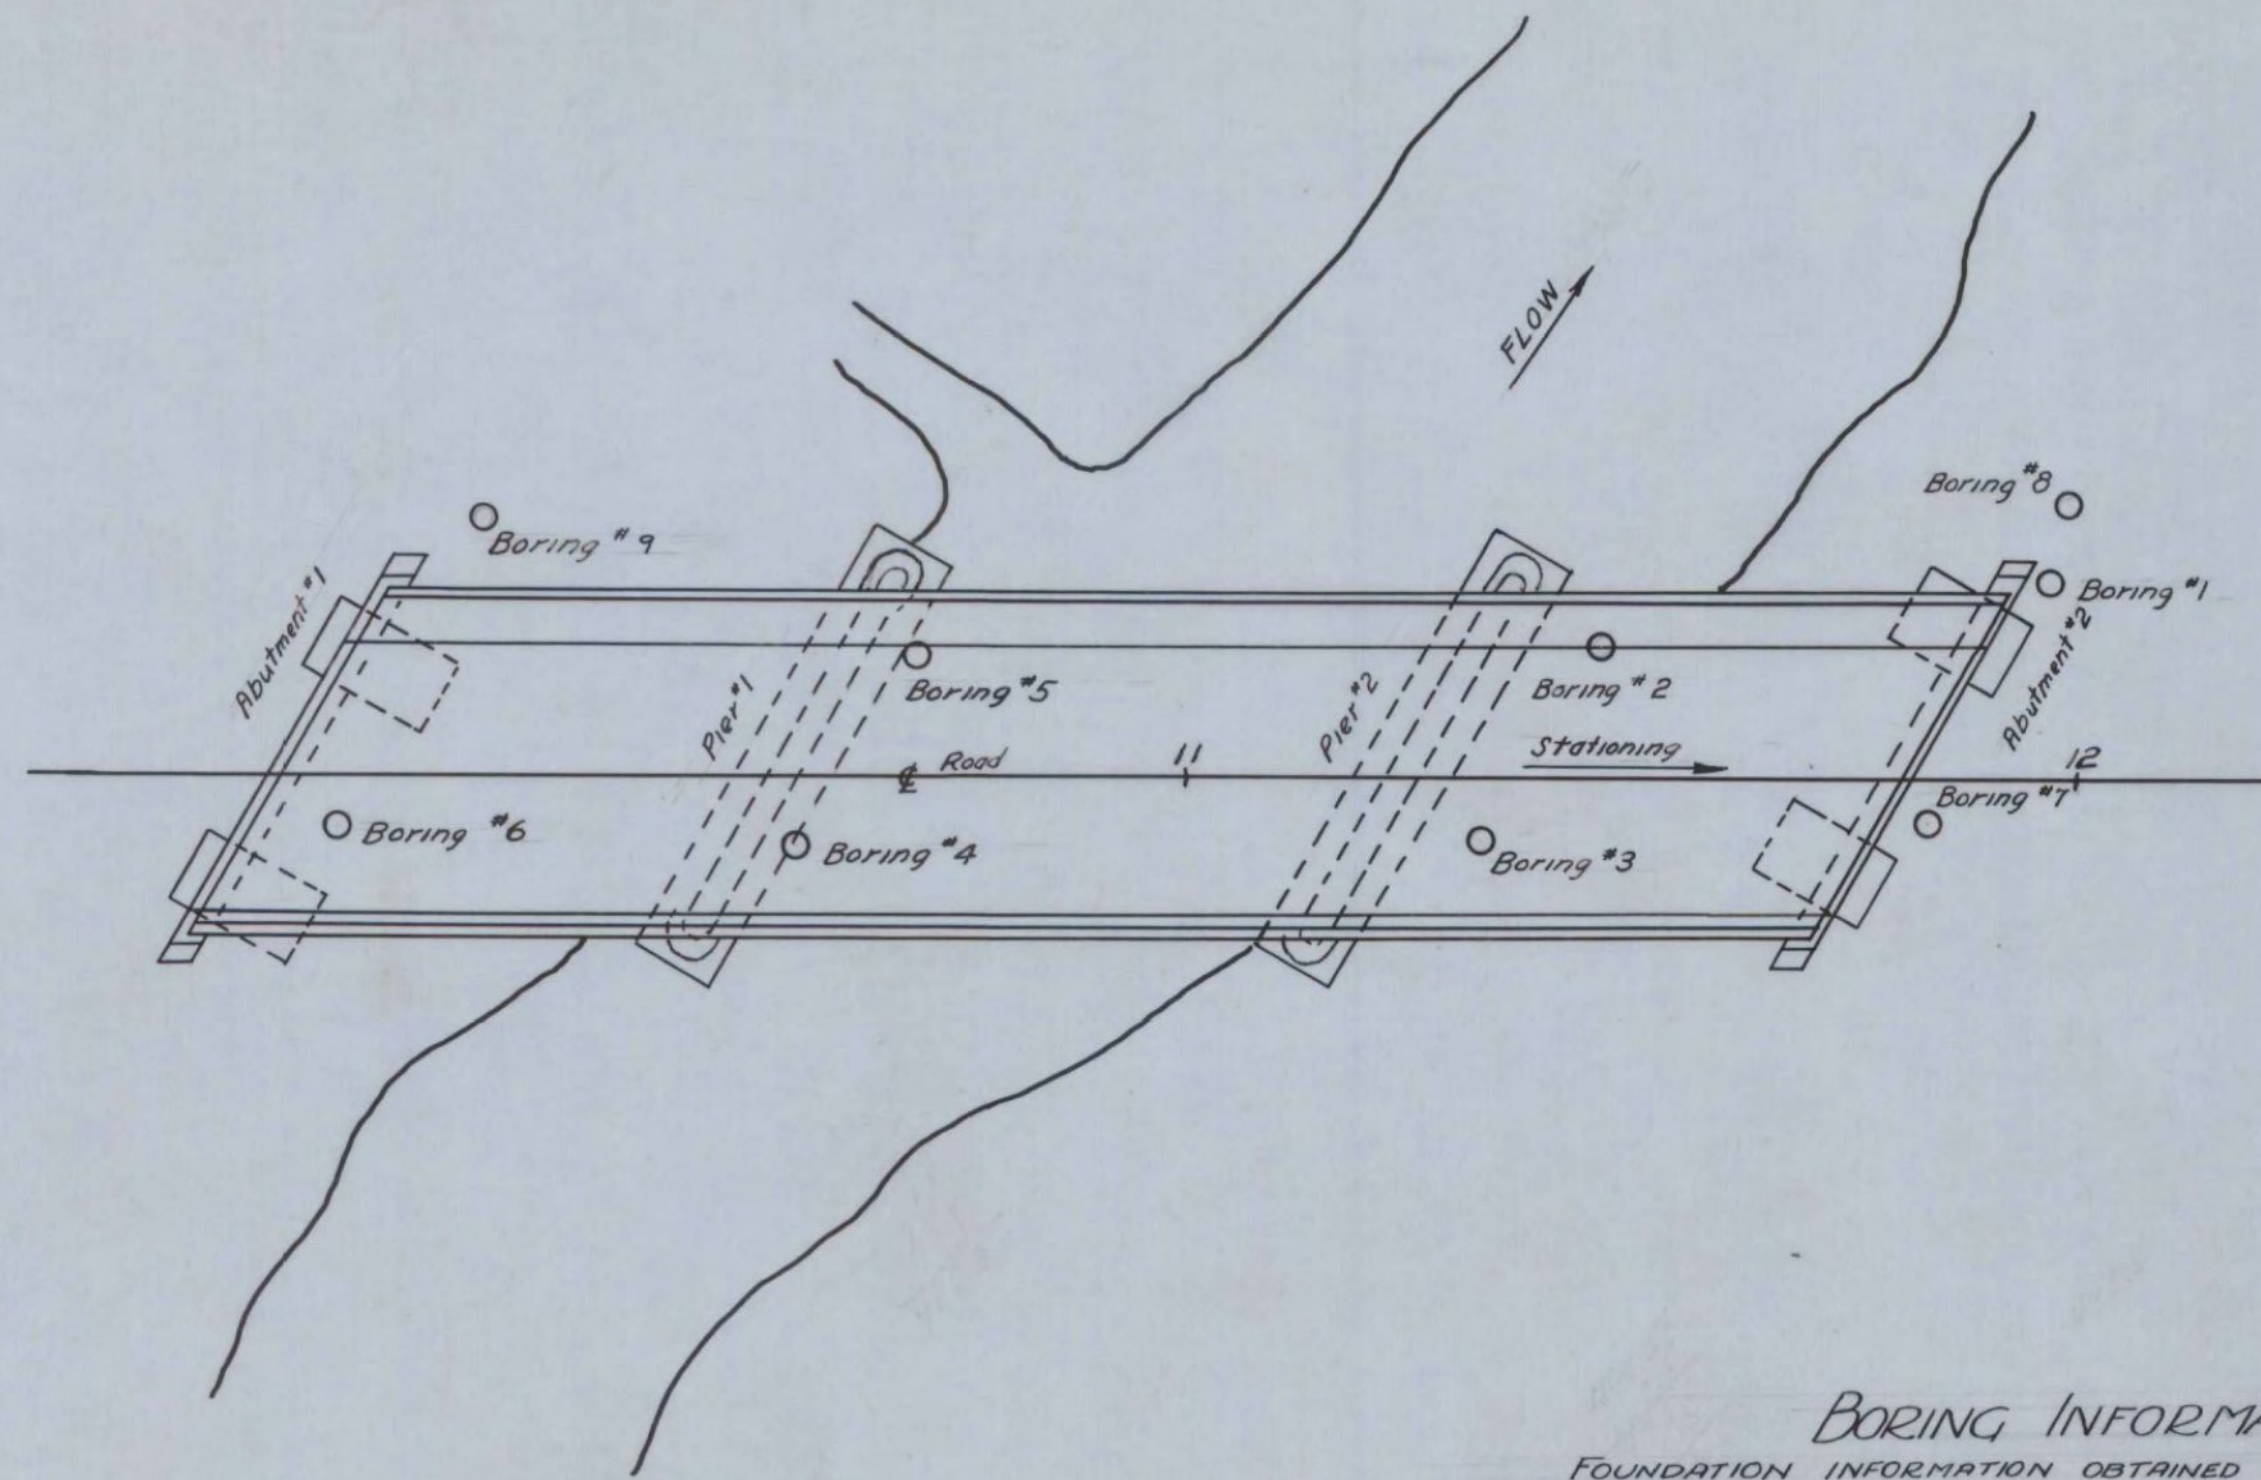

BORING INFORMATION

FOUNDATION INFORMATION OBTAINED FOR DESIGN PURPOSES ONLY, AND THE STATE ASSUMES NO RESPONSIBILITY WHATSOEVER FOR THE SUFFICIENCY OR ACCURACY OF THE INFORMATION SHOWN. BOULDERS MAY BE ENCOUNTERED AT ANY PIER OR ABUTMENT LOCATION.

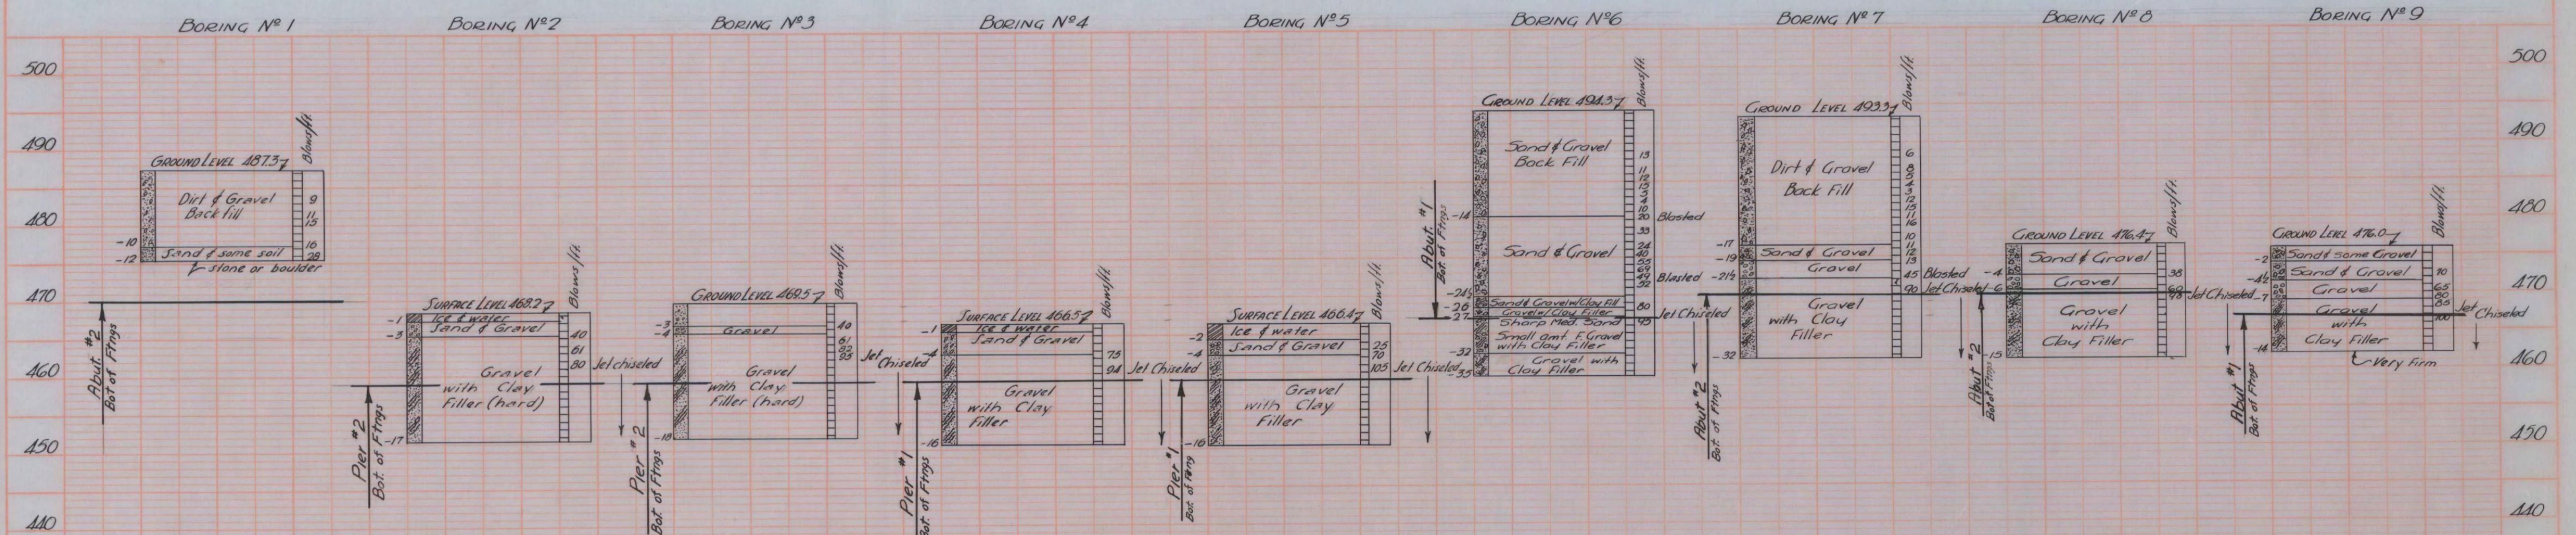

OUTSIDE DIAMETER OF PIPE CASING = 2 1/2"
 THICKNESS OF SHELL = 3/8"
 WEIGHT OF HAMMER = 350#
 DROP OF HAMMER = 24"

ROCKINGHAM
 5-156 (3)

Sheet 7 of 49 Sheets