
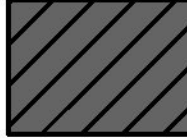
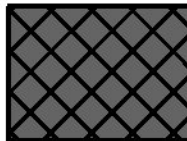
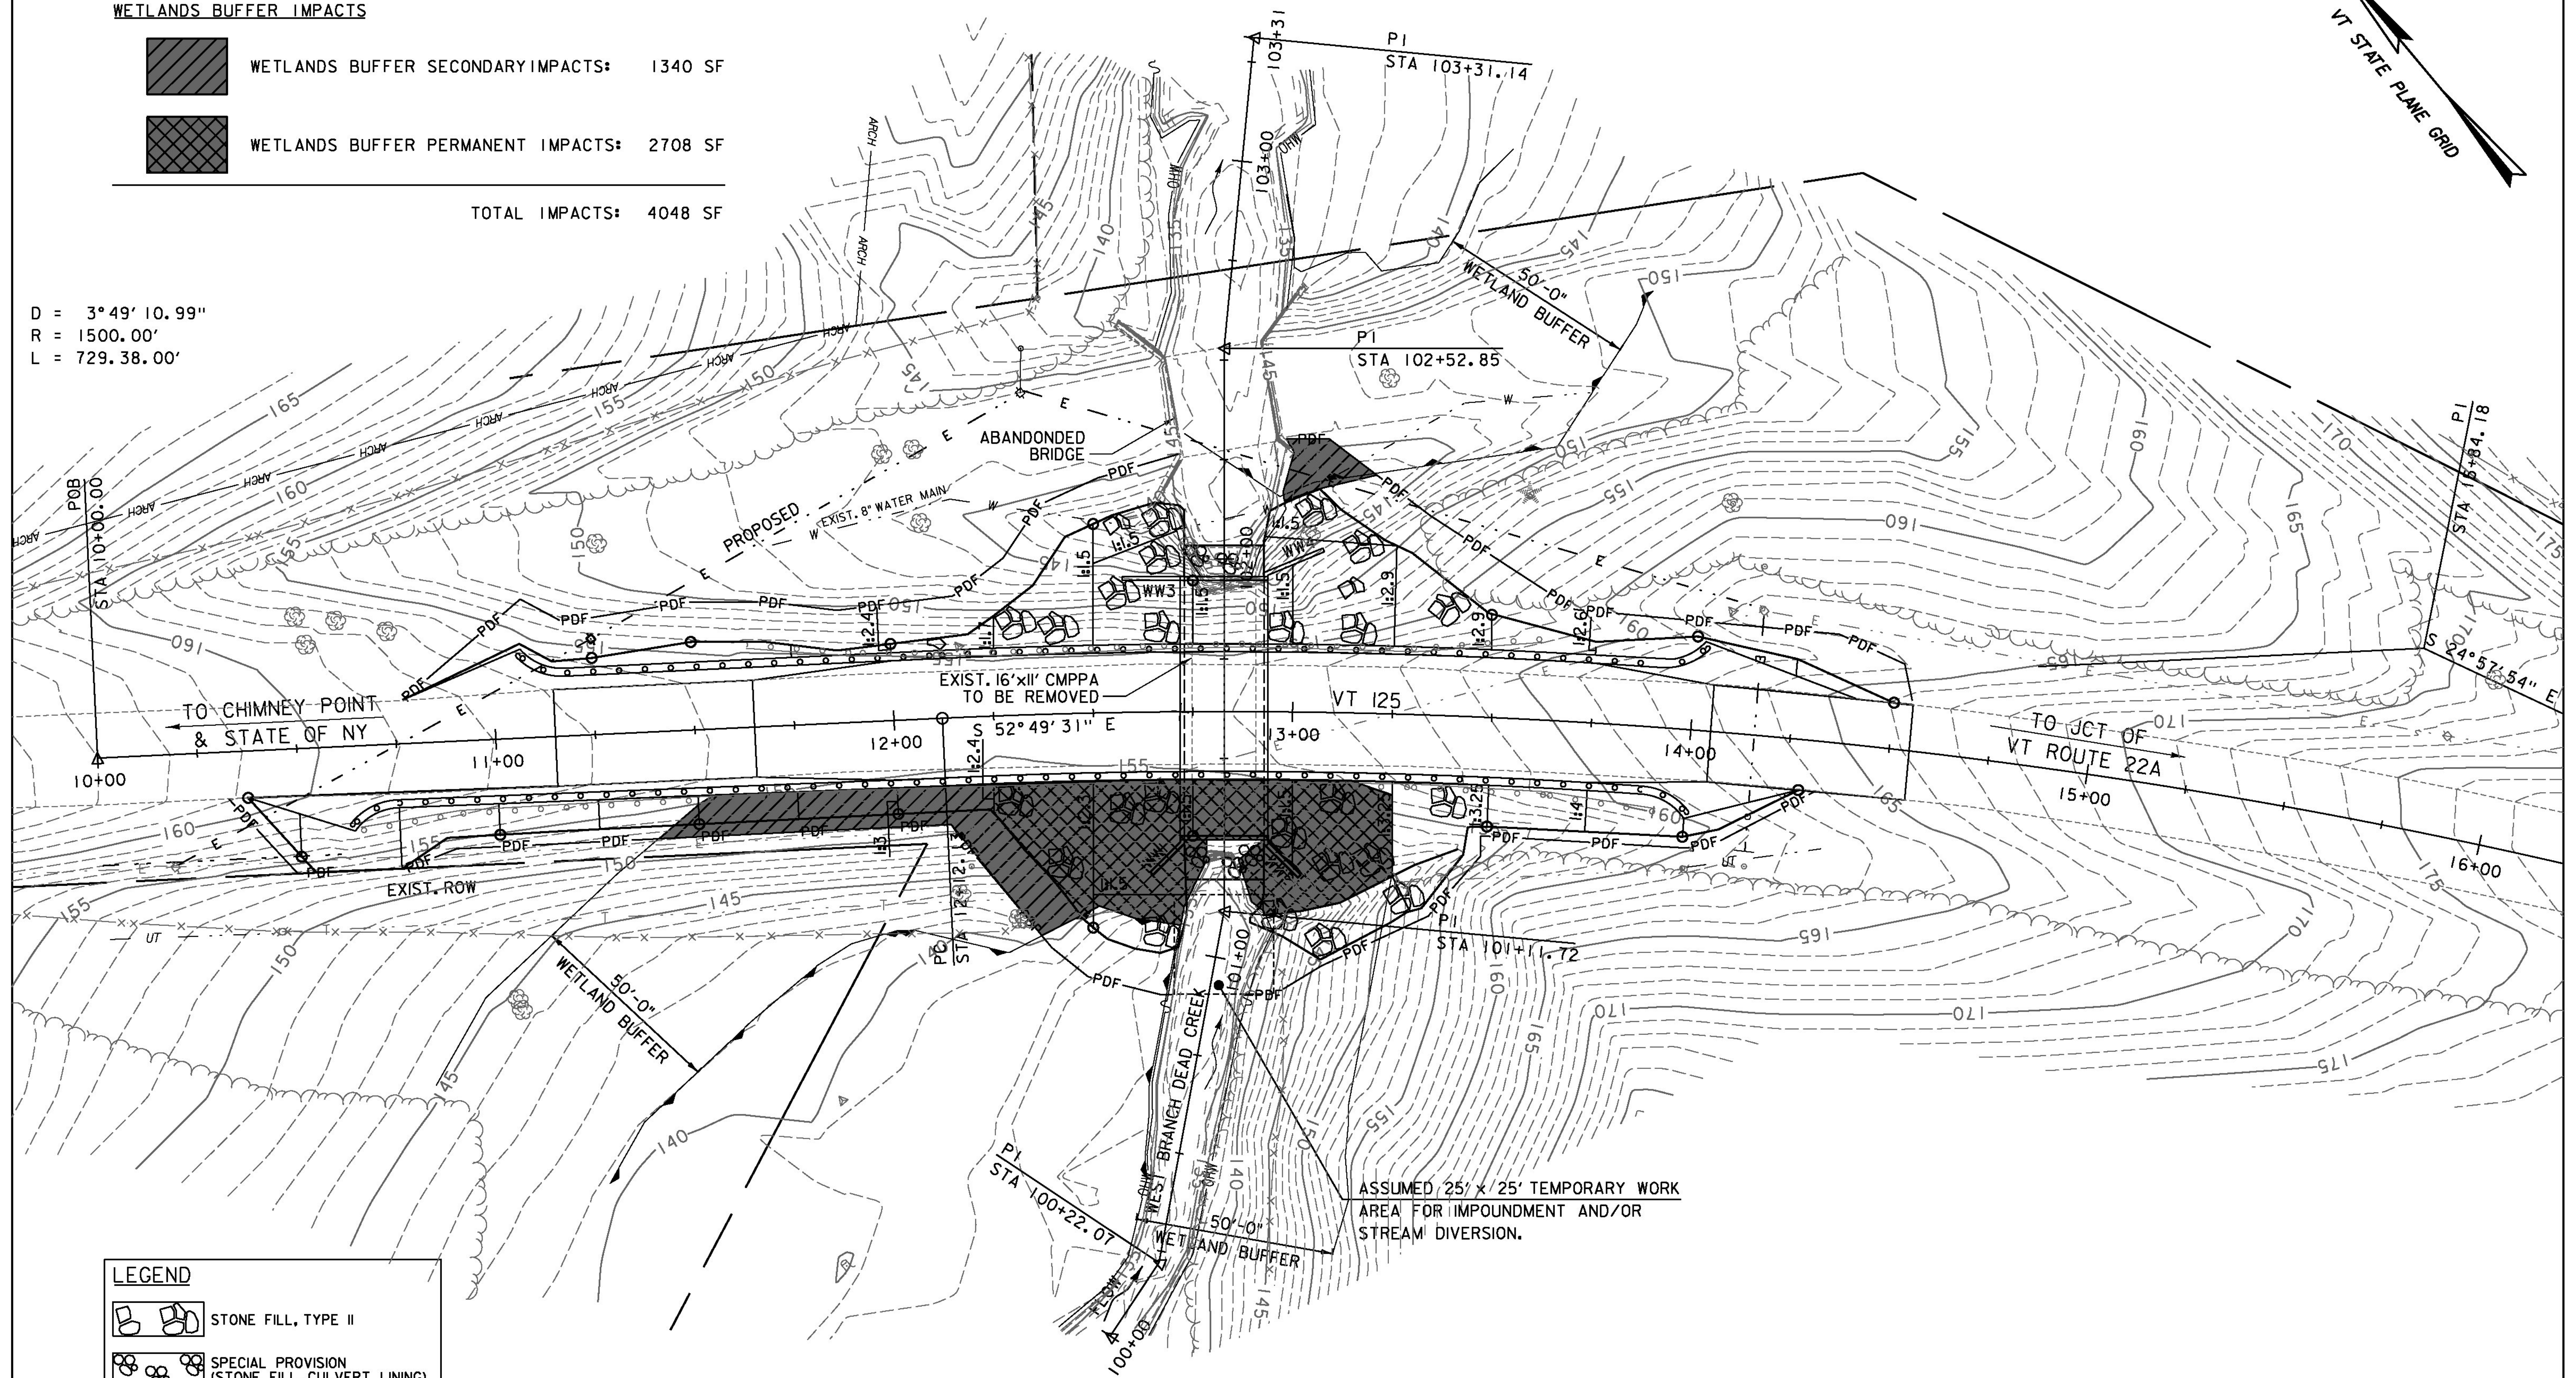


WETLANDS BUFFER IMPACTS

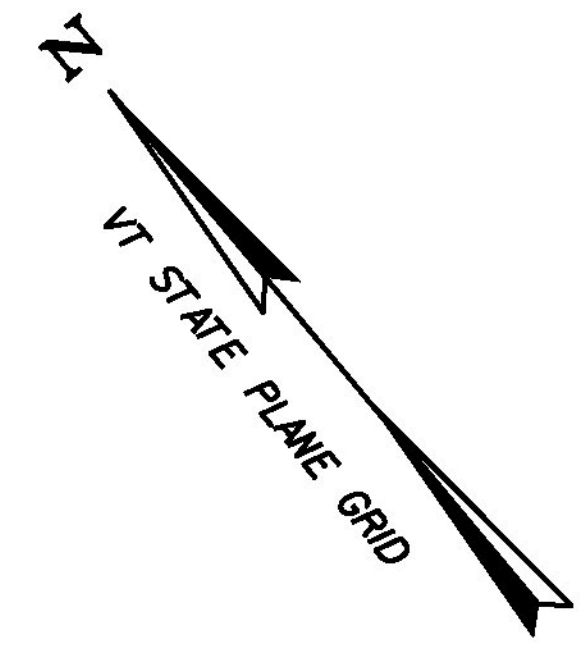

	WETLANDS BUFFER SECONDARY IMPACTS:	1340 SF
	WETLANDS BUFFER PERMANENT IMPACTS:	2708 SF


TOTAL IMPACTS: 4048 SF

D = 3° 49' 10.99"
 R = 1500.00'
 L = 729.38.00'



LEGEND

	STONE FILL, TYPE II
	SPECIAL PROVISION (STONE FILL, CULVERT LINING)

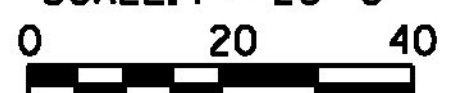PLAN
 SCALE: 1" = 20'-0"


PROJECT NAME:	BRIDPORT	FILE NAME:	z1lc264bdr_impacts_br2.2.dgn	PLOT DATE:	8/22/2014
PROJECT NUMBER:	STP CULV(29)	PROJECT LEADER:	M. CHENETTE	DRAWN BY:	L. BUXTON
		DESIGNED BY:	J. HUNGERFORD	CHECKED BY:	M. CHENETTE
		PROJECT IMPACTS PLAN 2 - BR2		SHEET	36 OF 57

