



WETLANDS BUFFER IMPACTS

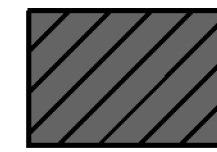


WETLANDS BUFFER SECONDARY IMPACTS: 2403 SF

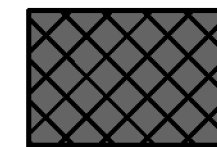

WETLANDS BUFFER PERMANENT IMPACTS: 2051 SF

TOTAL IMPACTS: 4454 SF

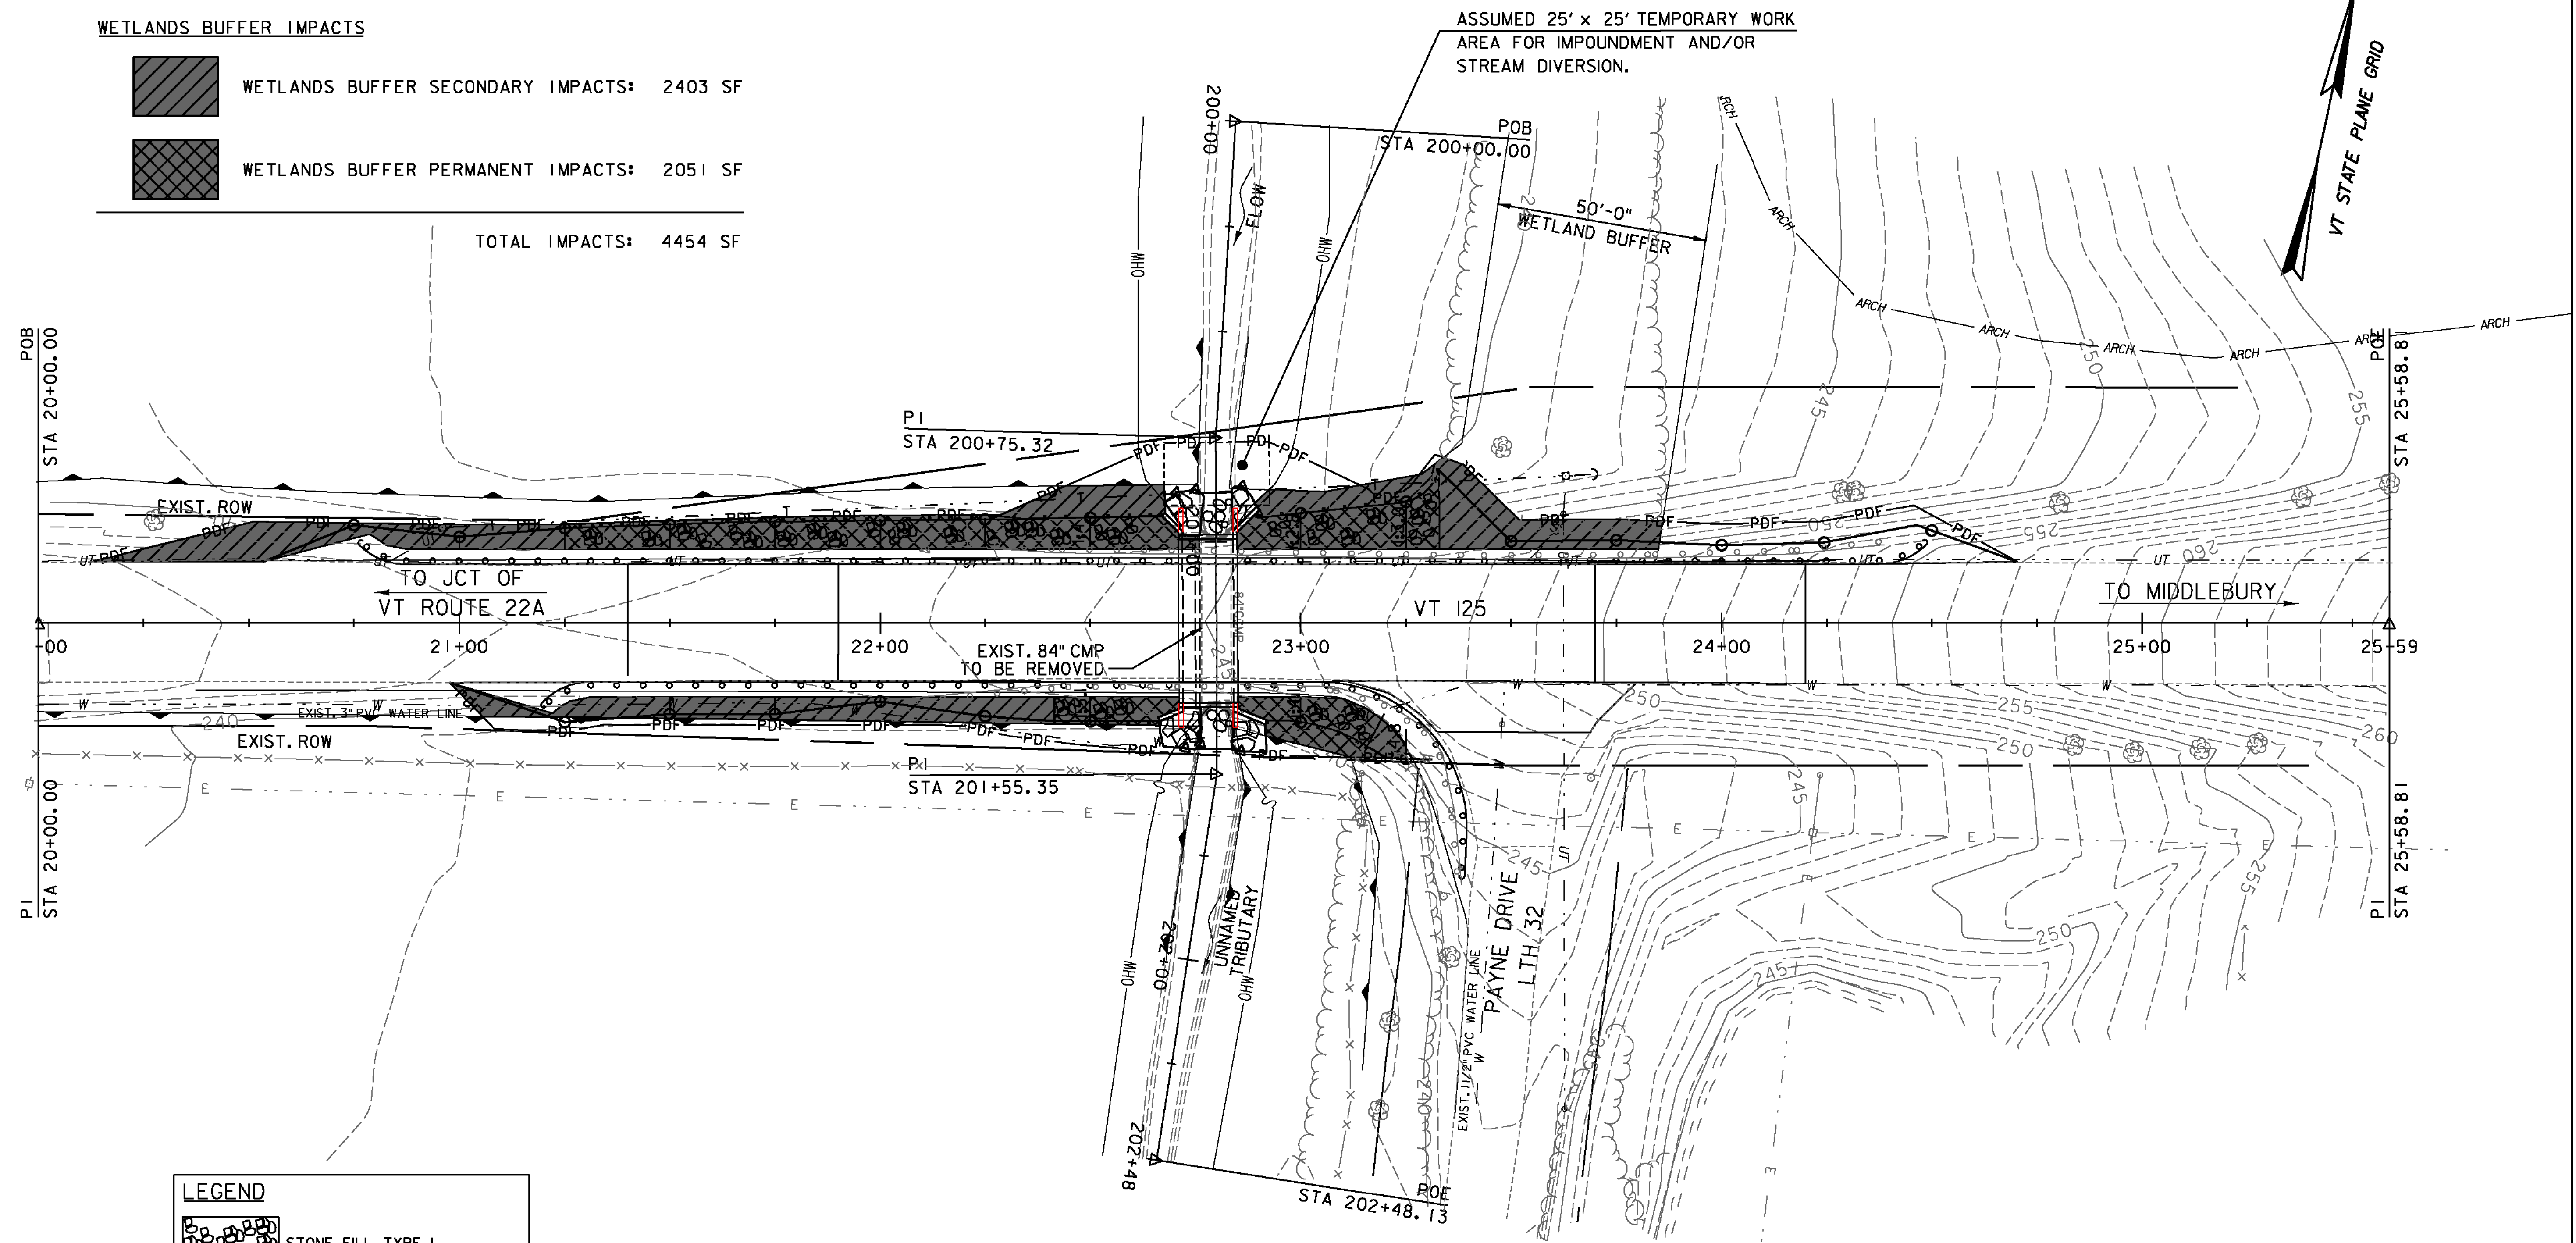

LEGEND

- STONE FILL, TYPE I
- STONE FILL, TYPE II
- SPECIAL PROVISION (STONE FILL, CULVERT LINING)
- SPECIAL PROVISION (WILDLIFE GUIDE FENCE)

PLAN
SCALE: 1" = 20'-0"
0 20 40

PROJECT NAME:	BRIDPORT	PLOT DATE:	8/22/2014
PROJECT NUMBER:	STP CULV(29)	DRAWN BY:	L. BUXTON
FILE NAME:	zllc264bdr_impacts_br5.2.dgn	CHECKED BY:	M. CHENETTE
PROJECT LEADER:	M. CHENETTE	SHEET	57 OF 57
DESIGNED BY:	J. HUNGERFORD		
PROJECT IMPACTS PLAN 2 - BR5			

