
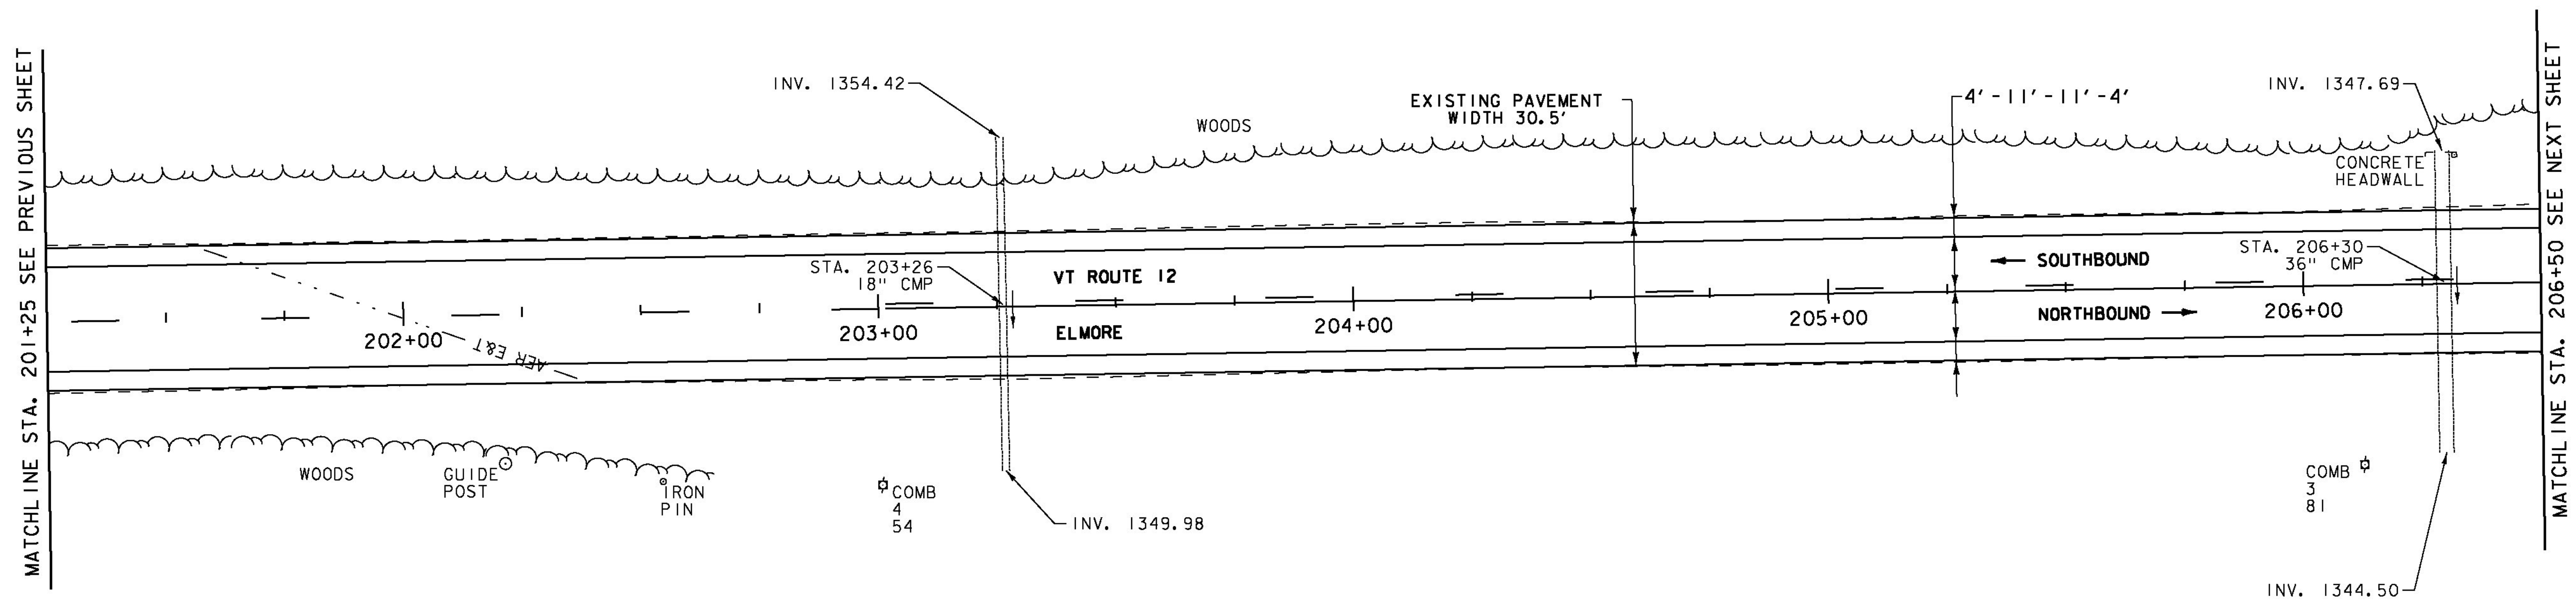


DURABLE 4 INCH WHITE LINE, POLYUREA
 STA. 201+25 - STA. 206+50 (SOLID LT & RT)

TEMPORARY 4 INCH WHITE LINE, PAINT
 STA. 201+25 - STA. 206+50 (SOLID LT & RT)

DURABLE 4 INCH YELLOW LINE, POLYUREA
 STA. 201+25 - STA. 203+02 (DASHED CL)
 STA. 203+02 - STA. 206+50 (DASHED LT, SOLID RT)

TEMPORARY 4 INCH YELLOW LINE, PAINT
 STA. 201+25 - STA. 203+02 (DASHED CL)
 STA. 203+02 - STA. 206+50 (DASHED LT, SOLID RT)

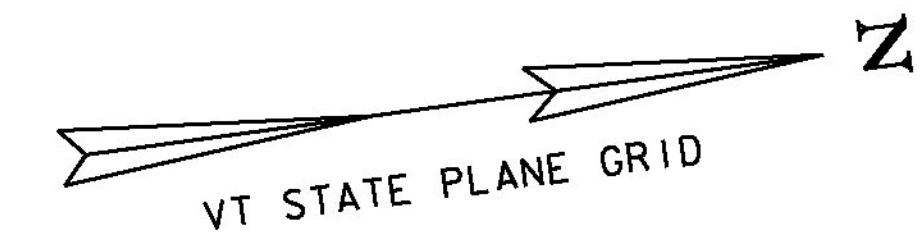

SIGN LEGEND
 R = REMOVE
 R&S = REMOVE AND SALVAGE
 RET = RETAIN
 S = SALVAGED
 N = NEW
 B-B = BACK TO BACK
 - - = EXISTING
 — = NEW



PROJECT LAYOUT SHEET 4

PROJECT NAME: ELMORE-MORRISTOWN	PLOT DATE: 3/3/14
PROJECT NUMBER: STP 2937 (1)	DRAWN BY: J. GOODALL
FILE NAME: z11c310.dgn	CHECKED BY: C. LATHROP
PROJECT LEADER: C. LATHROP	SHEET 27 OF 194
DESIGNED BY: S. LAMPHERE	
PLOT FILE: z11c310_27.i	