

REMOVAL AND DISPOSAL OF GUARDRAIL  
 STA. 232+75 - STA. 238+25 RT

STEEL BEAM GUARDRAIL, GALVANIZED  
 STA. 238+00 - STA. 238+25 RT



STEEL BEAM GUARDRAIL, GALVANIZED W/8 FEET POSTS  
 STA. 232+75 - STA. 238+00 RT

DURABLE 4 INCH WHITE LINE, POLYUREA  
 STA. 232+75 - STA. 238+25 (SOLID LT & RT)

DURABLE 4 INCH YELLOW LINE, POLYUREA  
 STA. 232+75 - STA. 234+15 (DASHED CL)  
 STA. 234+15 - STA. 238+25 (DASHED LT, SOLID RT)

TEMPORARY 4 INCH WHITE LINE, PAINT  
 STA. 232+75 - STA. 238+25 (SOLID LT & RT)

TEMPORARY 4 INCH YELLOW LINE, PAINT  
 STA. 232+75 - STA. 234+15 (DASHED CL)  
 STA. 234+15 - STA. 238+25 (DASHED LT, SOLID RT)

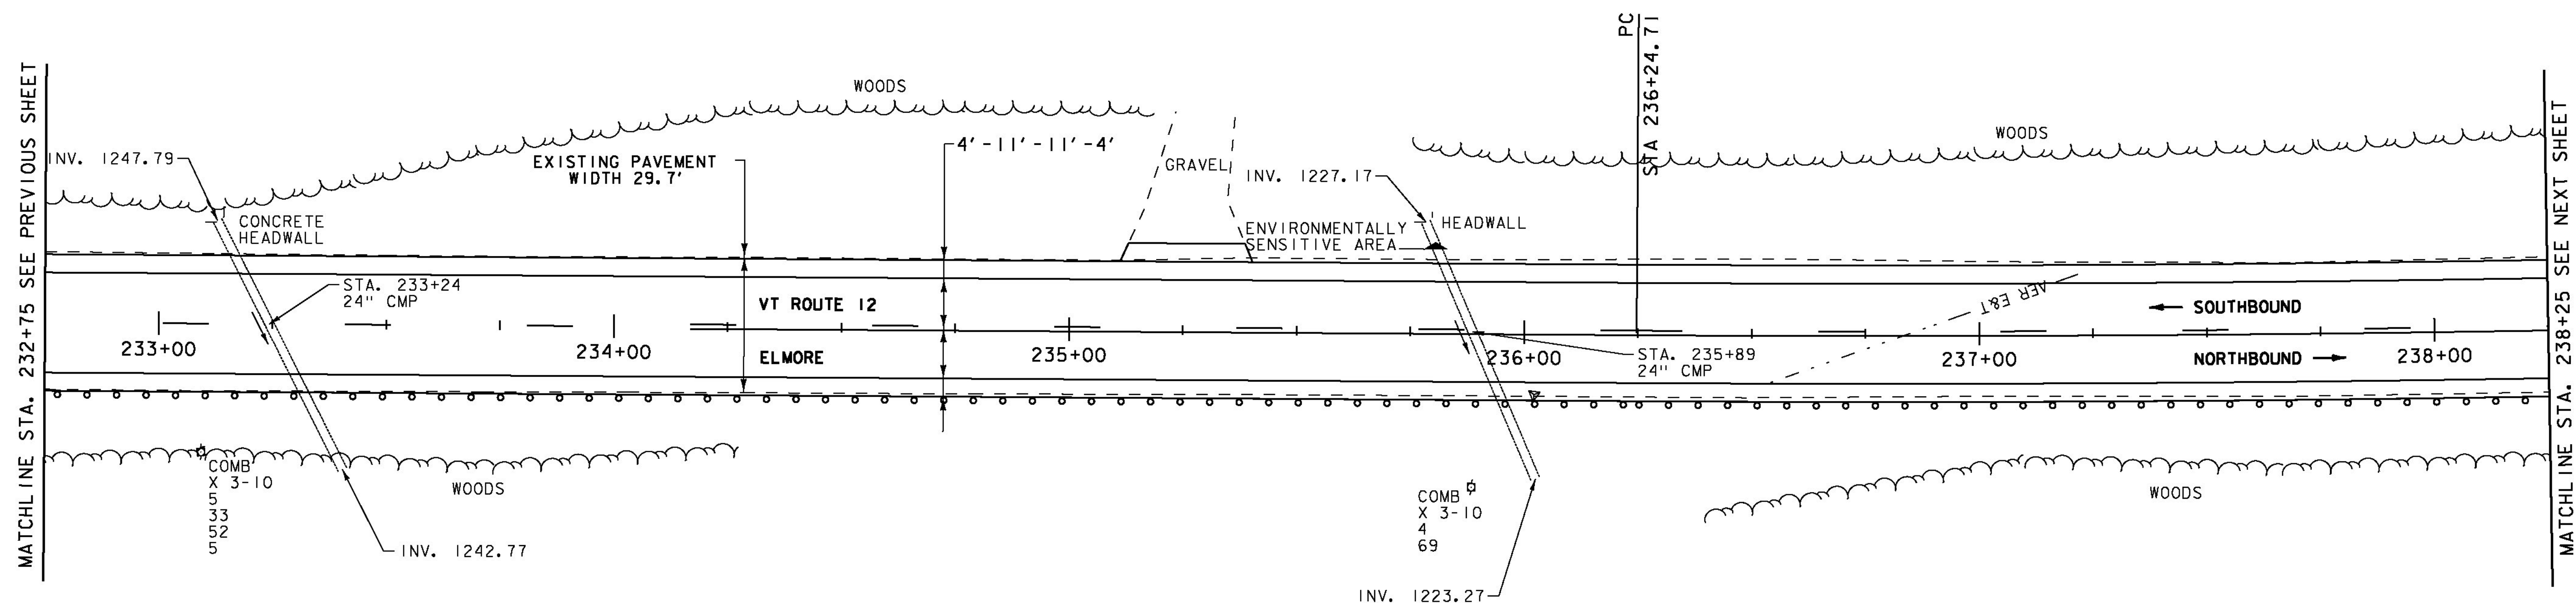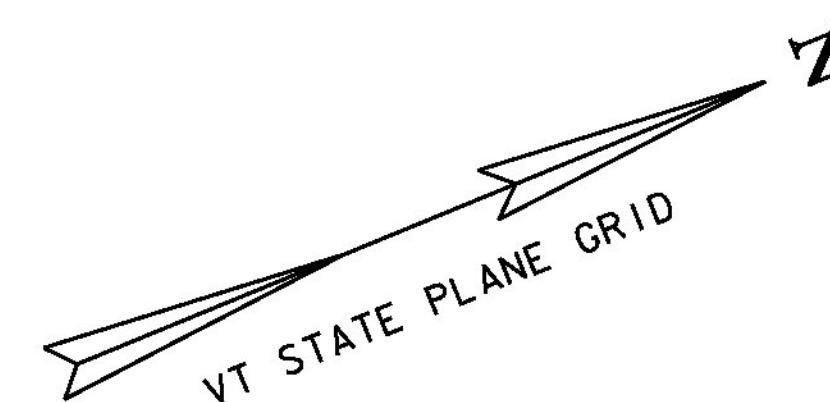

**ENVIRONMENTALLY SENSITIVE LOCATIONS:**

NO.	LIMITS	POS.	TYPE
5.	STA. 235+72 - STA. 235+83	LT	-

- SIGN LEGEND**
- R = REMOVE
  - R&S = REMOVE AND SALVAGE
  - RET = RETAIN
  - S = SALVAGED
  - N = NEW
  - B-B = BACK TO BACK
  - - = EXISTING
  - = NEW



**PROJECT LAYOUT SHEET 10**

PROJECT NAME: ELMORE-MORRISTOWN  
 PROJECT NUMBER: STP 2937 (1)

FILE NAME: z11c310.dgn  
 PROJECT LEADER: C. LATHROP  
 DESIGNED BY: S. LAMPHERE  
 PLOT FILE: z11c310\_33.i

PLOT DATE: 3/3/14  
 DRAWN BY: J. GOODALL  
 CHECKED BY: C. LATHROP  
 SHEET 33 OF 194