

REMOVAL AND DISPOSAL OF GUARDRAIL

STA. 238+25 - STA. 242+00 RT  
 STA. 239+25 - STA. 243+50 LT

STEEL BEAM GUARDRAIL, GALVANIZED

STA. 238+25 - STA. 239+50 RT  
 STA. 239+25 - STA. 243+50 LT

STEEL BEAM GUARDRAIL, GALVANIZED W/8 FEET POSTS

STA. 239+50 - STA. 242+00 RT

ANCHOR FOR STEEL BEAM RAIL

STA. 239+25 LT  
 STA. 242+00 RT

DURABLE 4 INCH WHITE LINE, POLYUREA

STA. 238+25 - STA. 243+50 (SOLID LT & RT)

DURABLE 4 INCH YELLOW LINE, POLYUREA

STA. 238+25 - STA. 241+56 (DASHED LT, SOLID RT)  
 STA. 241+56 - STA. 243+50 (SOLID LT & RT)

SPECIAL PROVISION (DECOMMISSION CURB DROP INLET)

STA. 239+94 LT

TEMPORARY 4 INCH WHITE LINE, PAINT



STA. 238+25 - STA. 243+50 (SOLID LT & RT)

TEMPORARY 4 INCH YELLOW LINE, PAINT

STA. 238+25 - STA. 241+56 (DASHED LT, SOLID RT)  
 STA. 241+56 - STA. 243+50 (SOLID LT & RT)

REMOVING SIGNS

AS SHOWN - 1

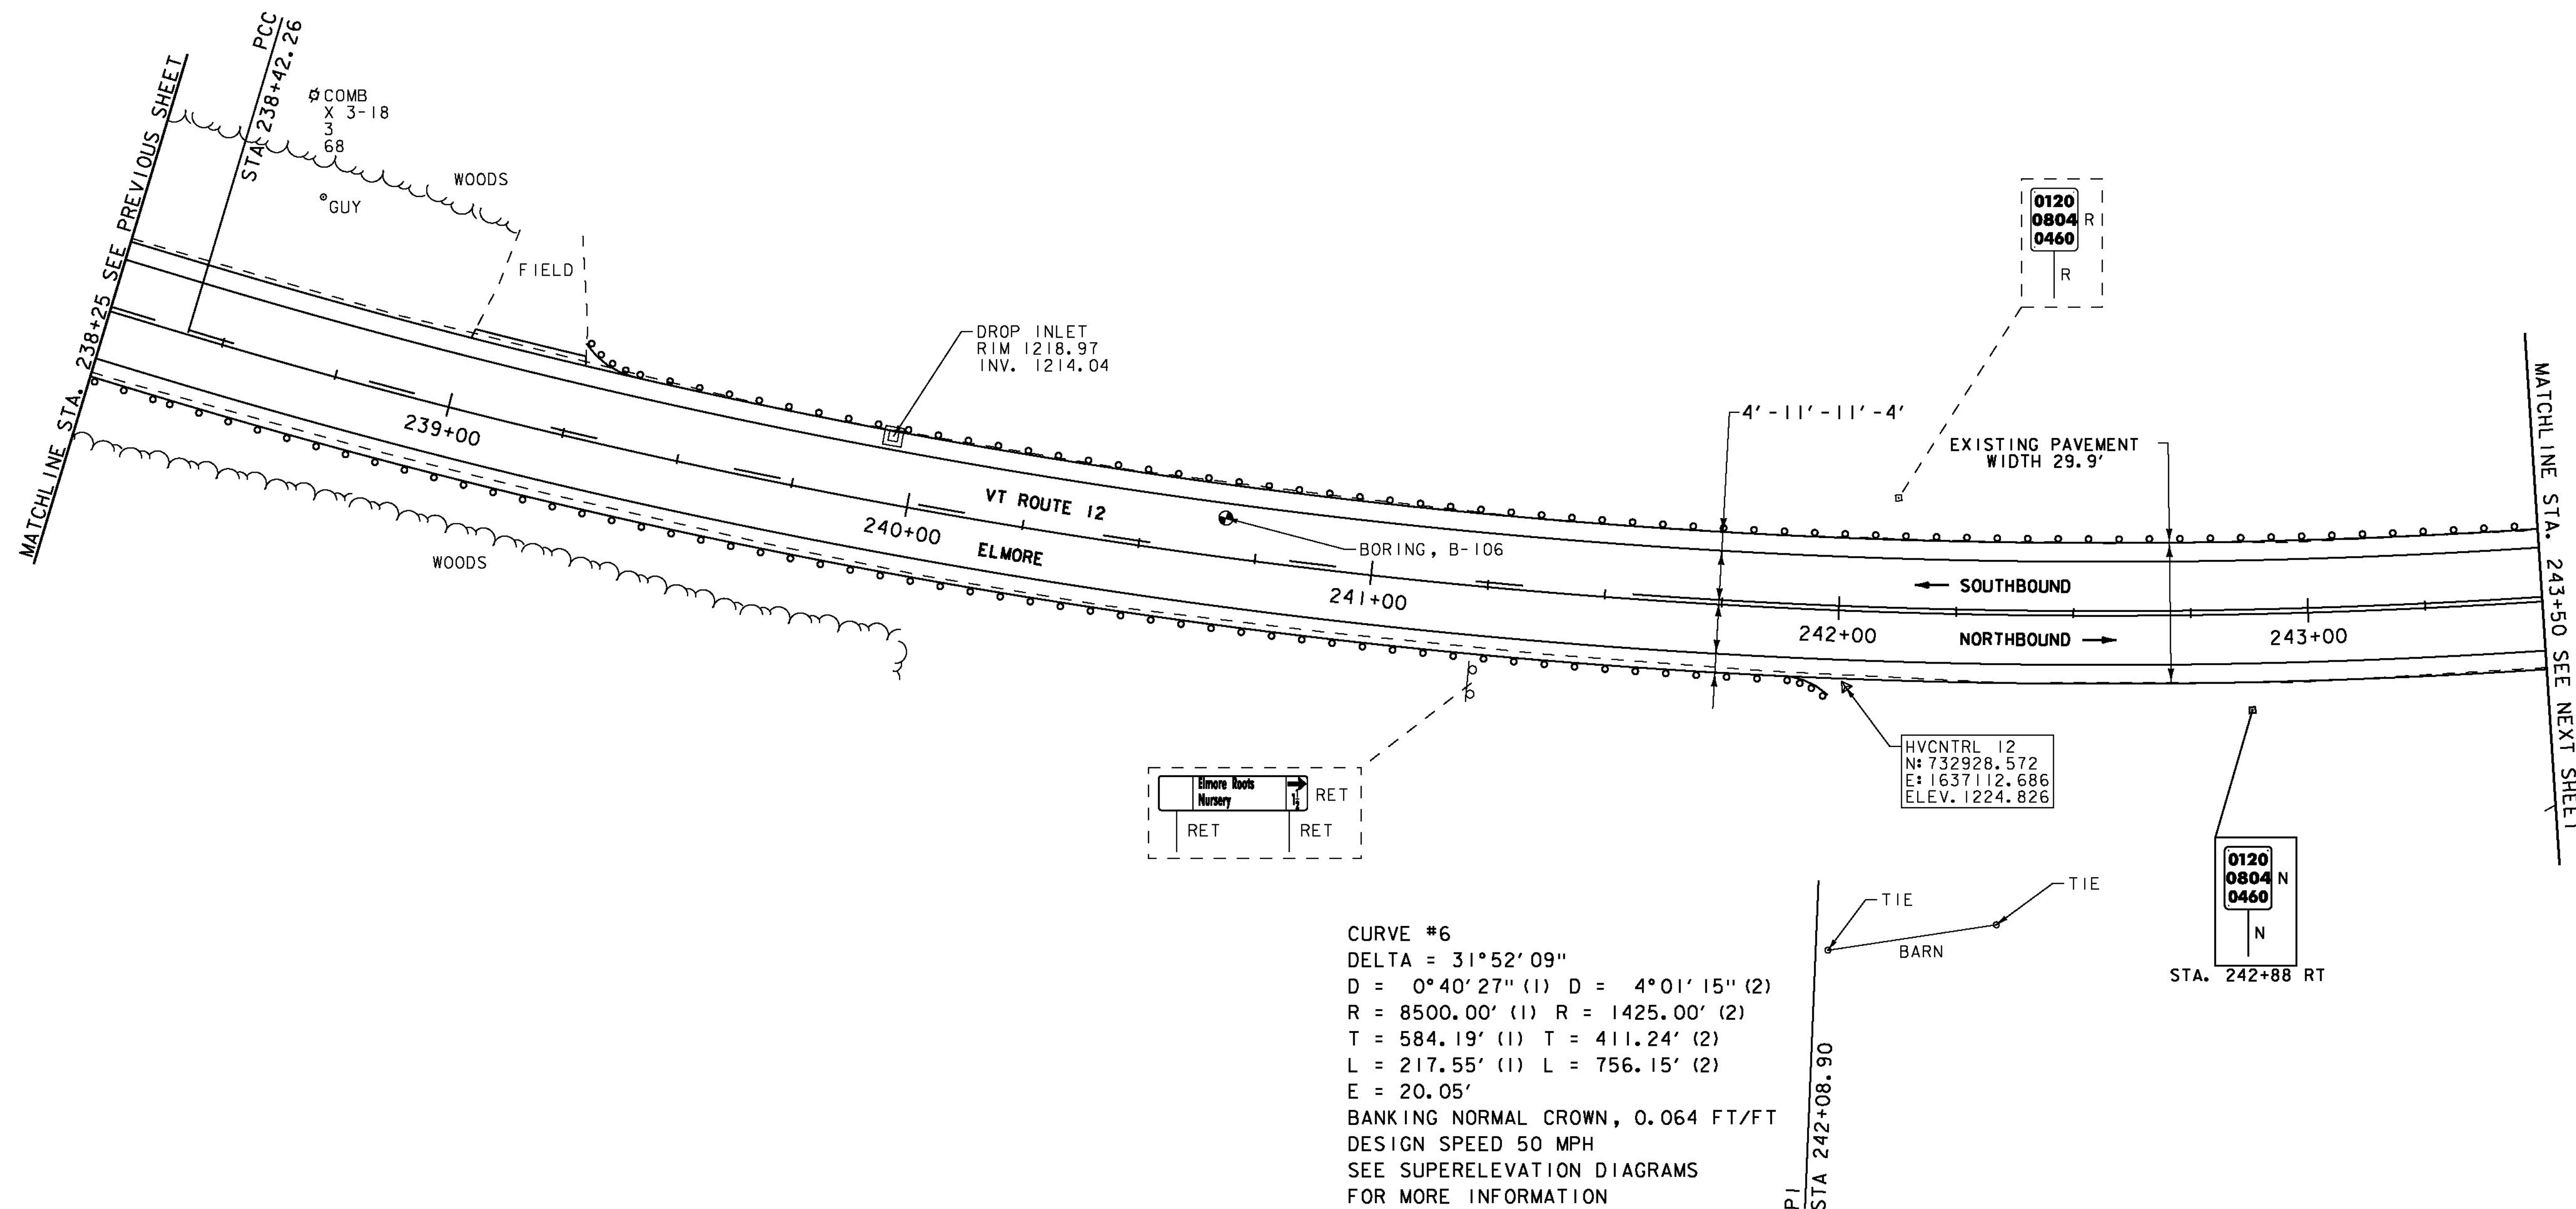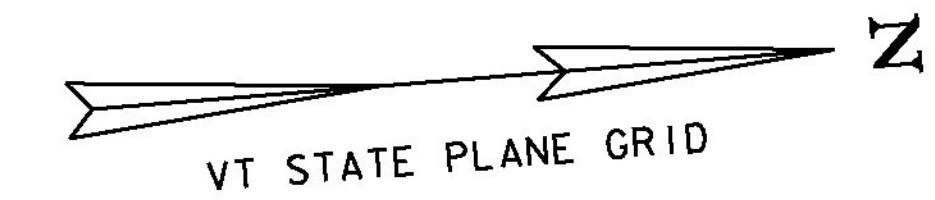

- SIGN LEGEND**
- R = REMOVE
  - R&S = REMOVE AND SALVAGE
  - RET = RETAIN
  - S = SALVAGED
  - N = NEW
  - B-B = BACK TO BACK
  - - = EXISTING
  - = NEW



**PROJECT LAYOUT SHEET 11**

PROJECT NAME: ELMORE-MORRISTOWN

PROJECT NUMBER: STP 2937 (1)

FILE NAME: z11c310.dgn  
 PROJECT LEADER: C. LATHROP  
 DESIGNED BY: S. LAMPHERE  
 PLOT FILE: z11c310\_34.i

PLOT DATE: 3/3/14  
 DRAWN BY: J. GOODALL  
 CHECKED BY: C. LATHROP  
 SHEET 34 OF 194