

REMOVAL AND DISPOSAL OF GUARDRAIL
 STA. 243+50 - STA. 243+62.5 LT

STEEL BEAM GUARDRAIL, GALVANIZED
 STA. 243+50 - STA. 243+75 LT

ANCHOR FOR STEEL BEAM RAIL
 STA. 243+75 LT

DURABLE 4 INCH WHITE LINE, POLYUREA
 STA. 243+50 - STA. 249+25 (SOLID LT & RT)
 (WITH EDGE LINE BREAK RT AT TH#1)
 STA. 245+90 RT (EDGE LINES AT TH#1)

DURABLE 4 INCH YELLOW LINE, POLYUREA
 STA. 243+50 - STA. 249+25 (SOLID LT & RT)
 (WITH CENTERLINE BREAK AT TH#1)
 STA. 245+90 RT (CENTERLINE AT TH#1)

DURABLE 24 INCH STOP BAR, POLYUREA
 STA. 245+94 - STA. 246+24 RT (TH#1)

DURABLE LETTER OR SYMBOL, POLYUREA
 STA. 246+03 RT "STOP" (TH#1)

6 INCH UNDERDRAIN PIPE
 STA. 246+75 - STA. 249+25 RT

SPECIAL PROVISION (CORING CONCRETE)
 STA. 246+75 RT



TEMPORARY 4 INCH WHITE LINE, PAINT
 STA. 243+50 - STA. 249+25 (SOLID LT & RT)
 (WITH EDGE LINE BREAK RT AT TH#1)
 STA. 245+90 RT (EDGE LINES AT TH#1)

TEMPORARY 4 INCH YELLOW LINE, PAINT
 STA. 243+50 - STA. 249+25 (SOLID LT & RT)
 (WITH CENTERLINE BREAK AT TH#1)
 STA. 245+90 RT (CENTERLINE AT TH#1)

TEMPORARY 24 INCH STOP BAR, PAINT
 STA. 245+94 - STA. 246+24 RT (TH#1)

TEMPORARY LETTER OR SYMBOL, PAINT
 STA. 246+03 RT "STOP" (TH#1)

REMOVING SIGNS
 AS SHOWN - 4

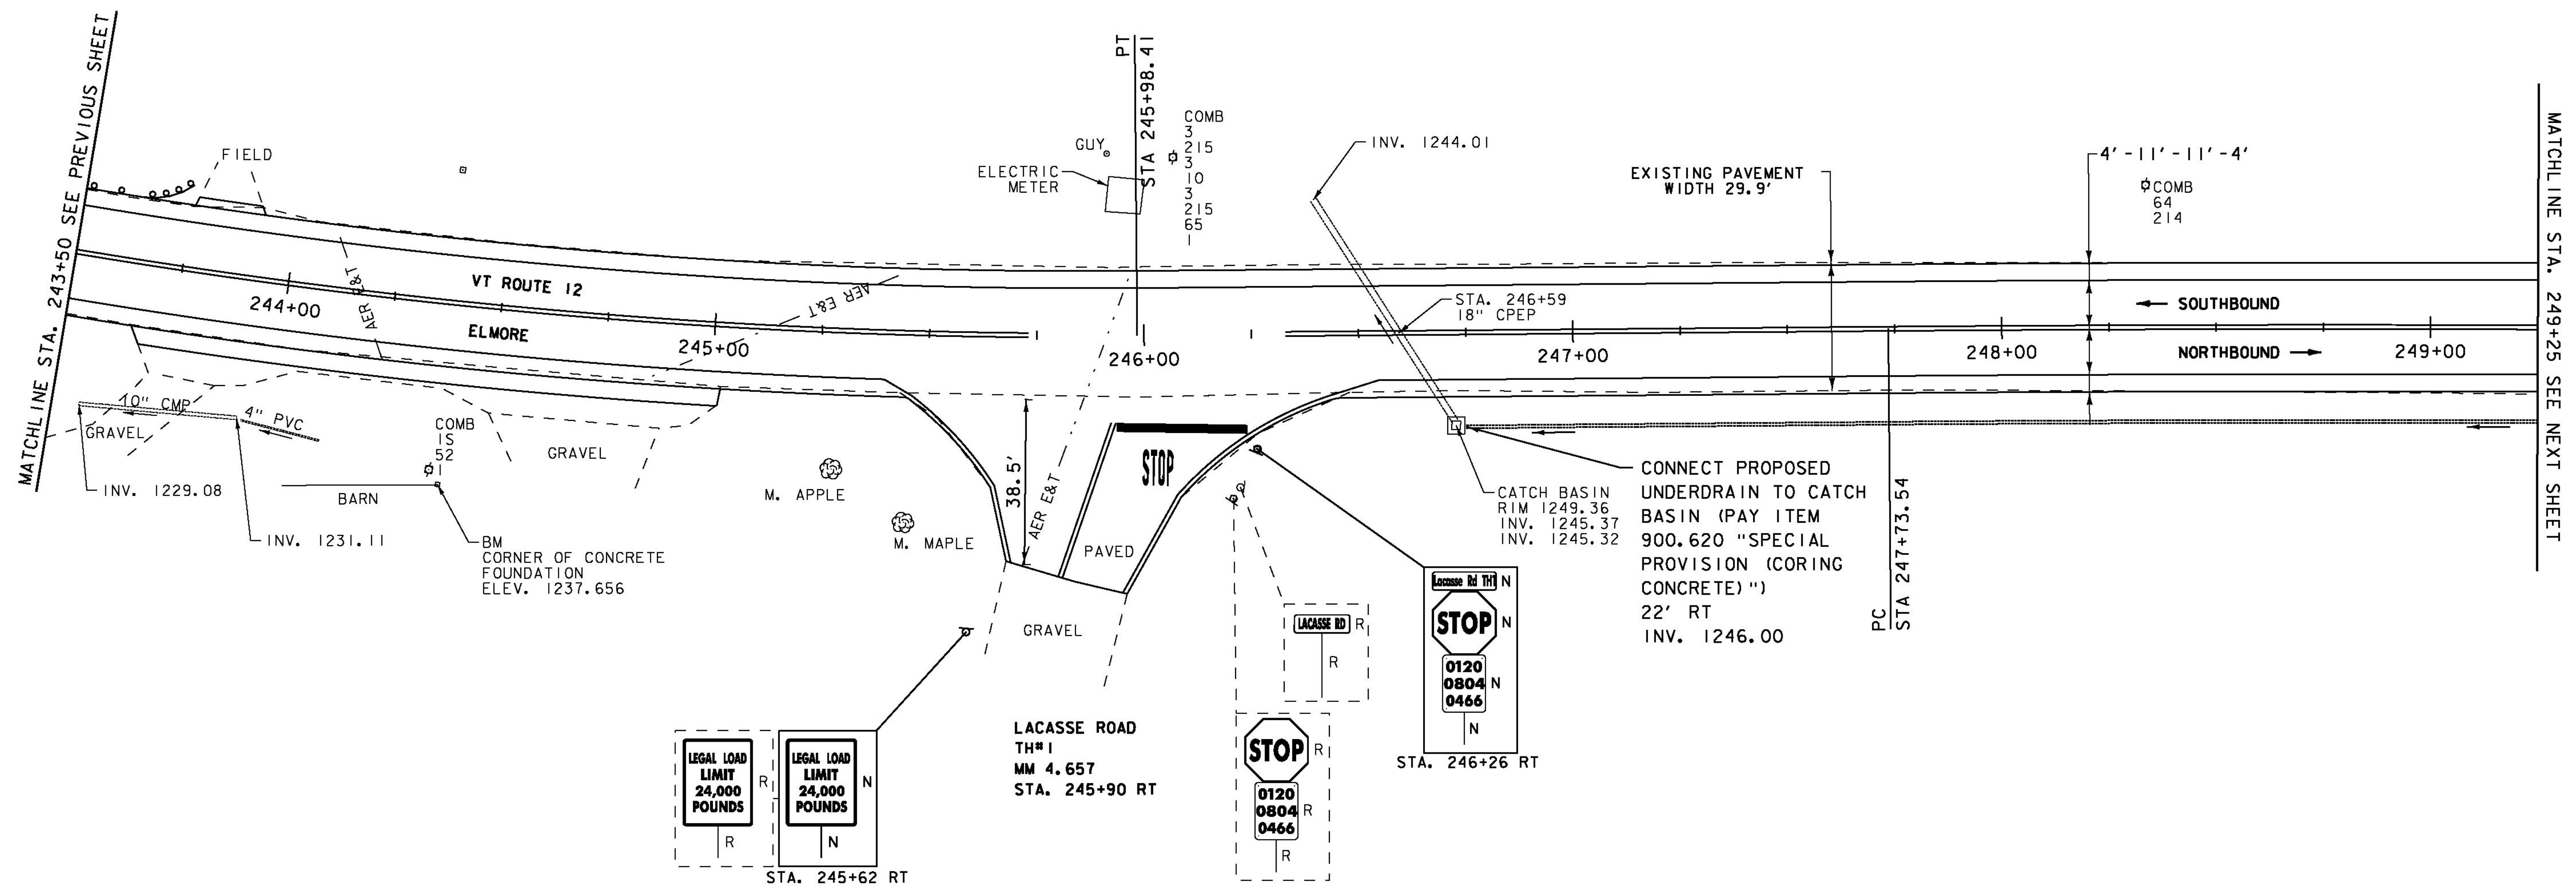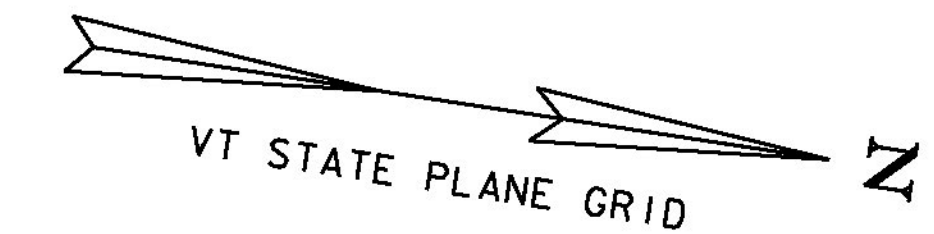

SIGN LEGEND
 R = REMOVE
 R&S = REMOVE AND SALVAGE
 RET = RETAIN
 S = SALVAGED
 N = NEW
 B-B = BACK TO BACK
 - - = EXISTING
 — = NEW

SCALE IN FEET
 20 0 20

PROJECT LAYOUT SHEET 12

PROJECT NAME: ELMORE-MORRISTOWN
 PROJECT NUMBER: STP 2937 (1)

FILE NAME: z11c310.dgn
 PROJECT LEADER: C. LATHROP
 DESIGNED BY: S. LAMPHERE
 PLOT FILE: z11c310_35.i
 PLOT DATE: 3/3/14
 DRAWN BY: J. GOODALL
 CHECKED BY: C. LATHROP
 SHEET 35 OF 194