



DURABLE 4 INCH WHITE LINE, POLYUREA  
 STA. 254+50 - STA. 259+75 (SOLID LT & RT)

TEMPORARY 4 INCH WHITE LINE, PAINT  
 STA. 254+50 - STA. 259+75 (SOLID LT & RT)

DURABLE 4 INCH YELLOW LINE, POLYUREA  
 STA. 254+50 - STA. 259+75 (SOLID LT, DASHED RT)

TEMPORARY 4 INCH YELLOW LINE, PAINT  
 STA. 254+50 - STA. 259+75 (SOLID LT, DASHED RT)

6 INCH UNDERDRAIN PIPE  
 STA. 254+50 - STA. 254+75 RT

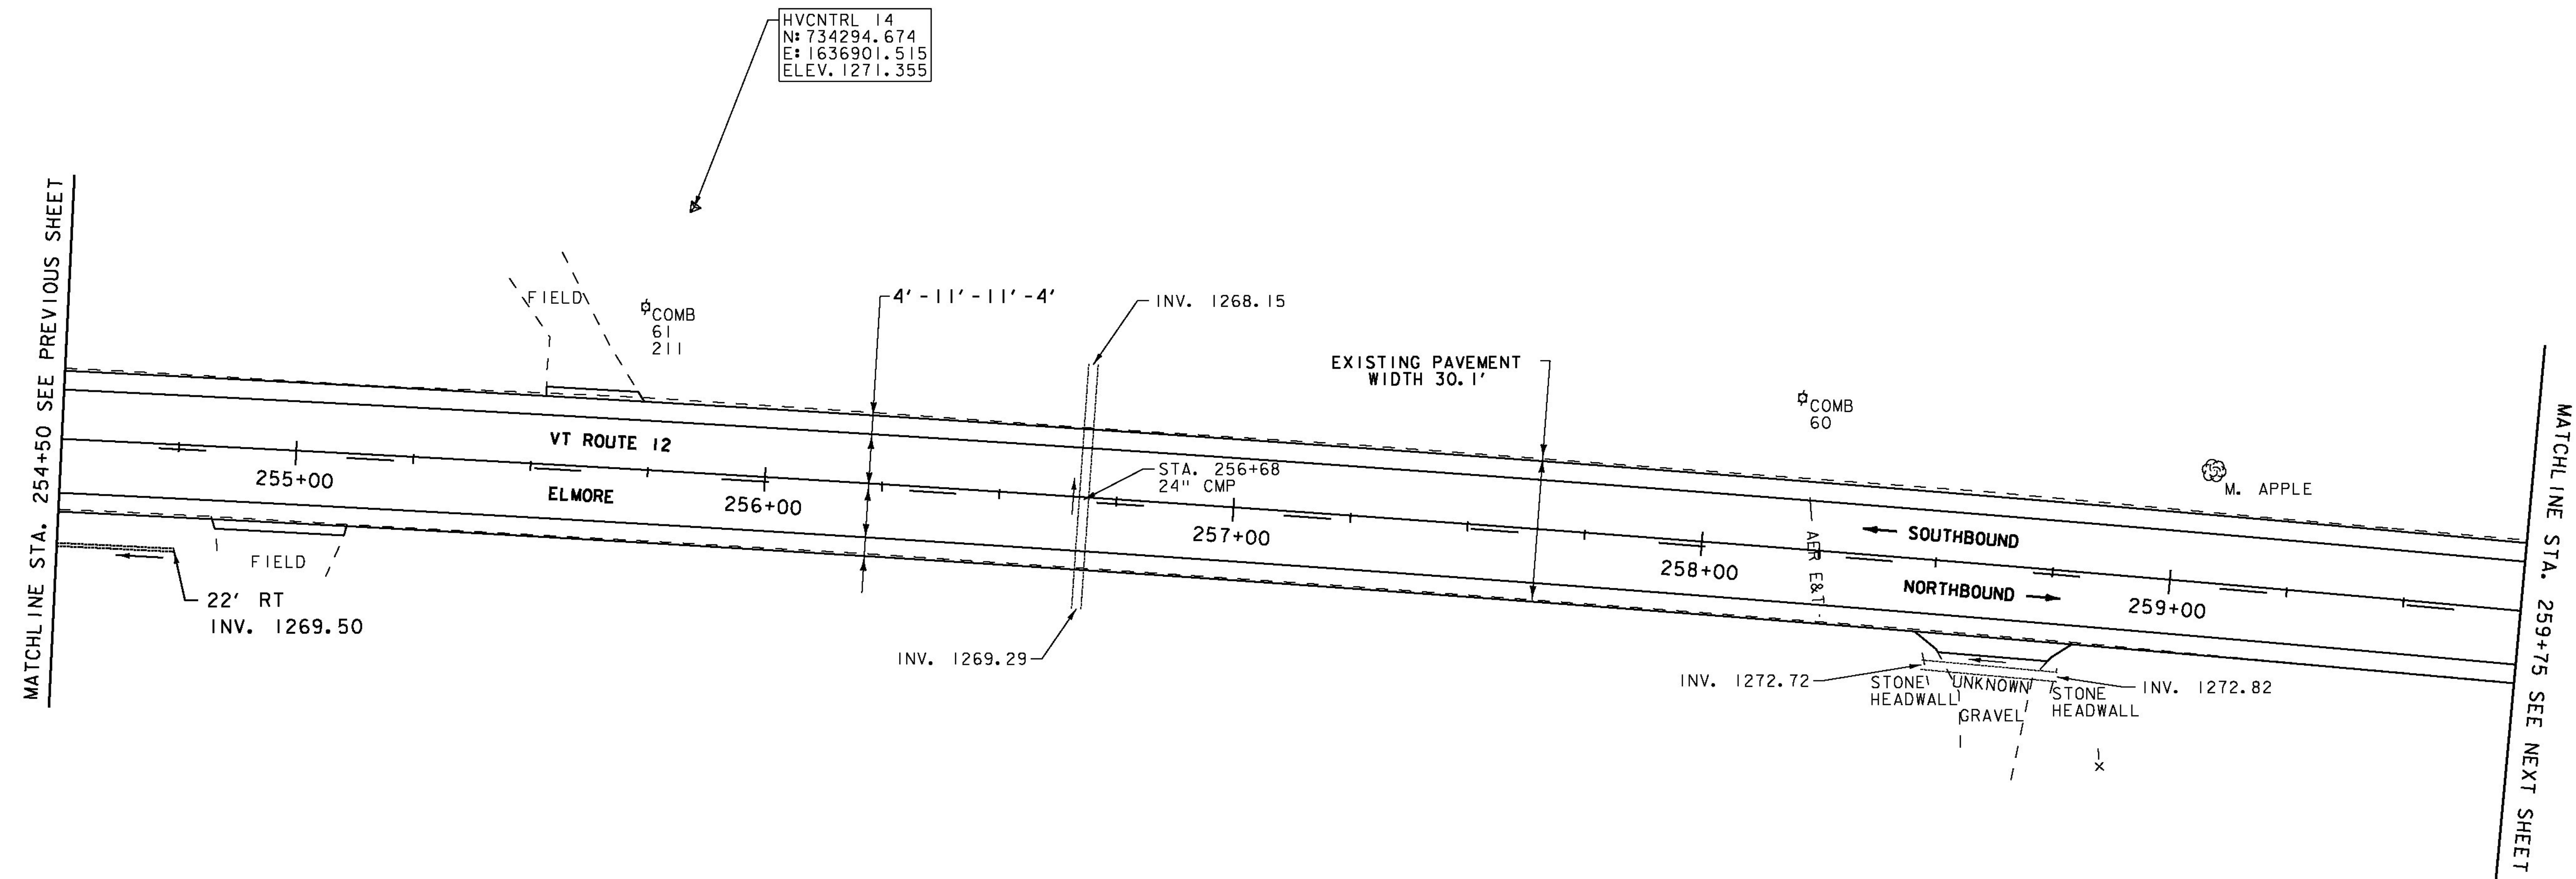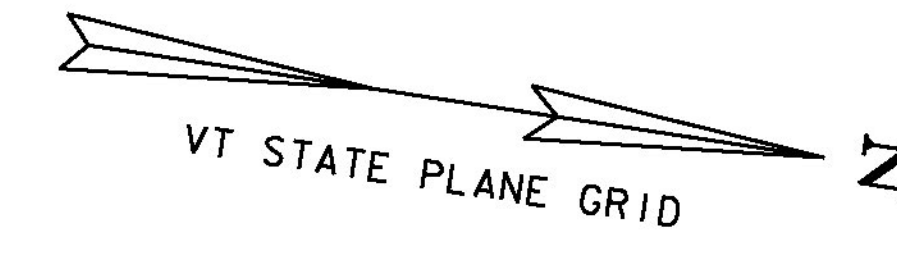

**SIGN LEGEND**  
 R = REMOVE  
 R&S = REMOVE AND SALVAGE  
 RET = RETAIN  
 S = SALVAGED  
 N = NEW  
 B-B = BACK TO BACK  
 - - = EXISTING  
 — = NEW



<b>PROJECT LAYOUT SHEET 14</b>	PROJECT NAME: ELMORE-MORRISTOWN	PLOT DATE: 3/3/14
	PROJECT NUMBER: STP 2937 (1)	DRAWN BY: J. GOODALL
	FILE NAME: z11c310.dgn	CHECKED BY: C. LATHROP
	DESIGNED BY: S. LAMPHERE	SHEET 37 OF 194
	PLOT FILE: z11c310_37.i	