



DURABLE 4 INCH WHITE LINE, POLYUREA
 STA. 265+75 - STA. 270+50 (SOLID LT & RT)
 (WITH EDGE LINE BREAK RT AT TH#11)

TEMPORARY 4 INCH WHITE LINE, PAINT
 STA. 265+75 - STA. 270+50 (SOLID LT & RT)
 (WITH CENTERLINE BREAK AT TH#11)

DURABLE 4 INCH YELLOW LINE, POLYUREA
 STA. 265+75 - STA. 267+70 (DASHED LT, SOLID RT)
 STA. 267+70 - STA. 270+50 (SOLID LT & RT)
 (WITH EDGE LINE BREAK RT AT TH#11)

TEMPORARY 4 INCH YELLOW LINE, PAINT
 STA. 265+75 - STA. 267+70 (DASHED LT, SOLID RT)
 STA. 267+70 - STA. 270+50 (SOLID LT & RT)
 (WITH CENTERLINE BREAK AT TH#11)

REMOVING SIGNS
 AS SHOWN - 4

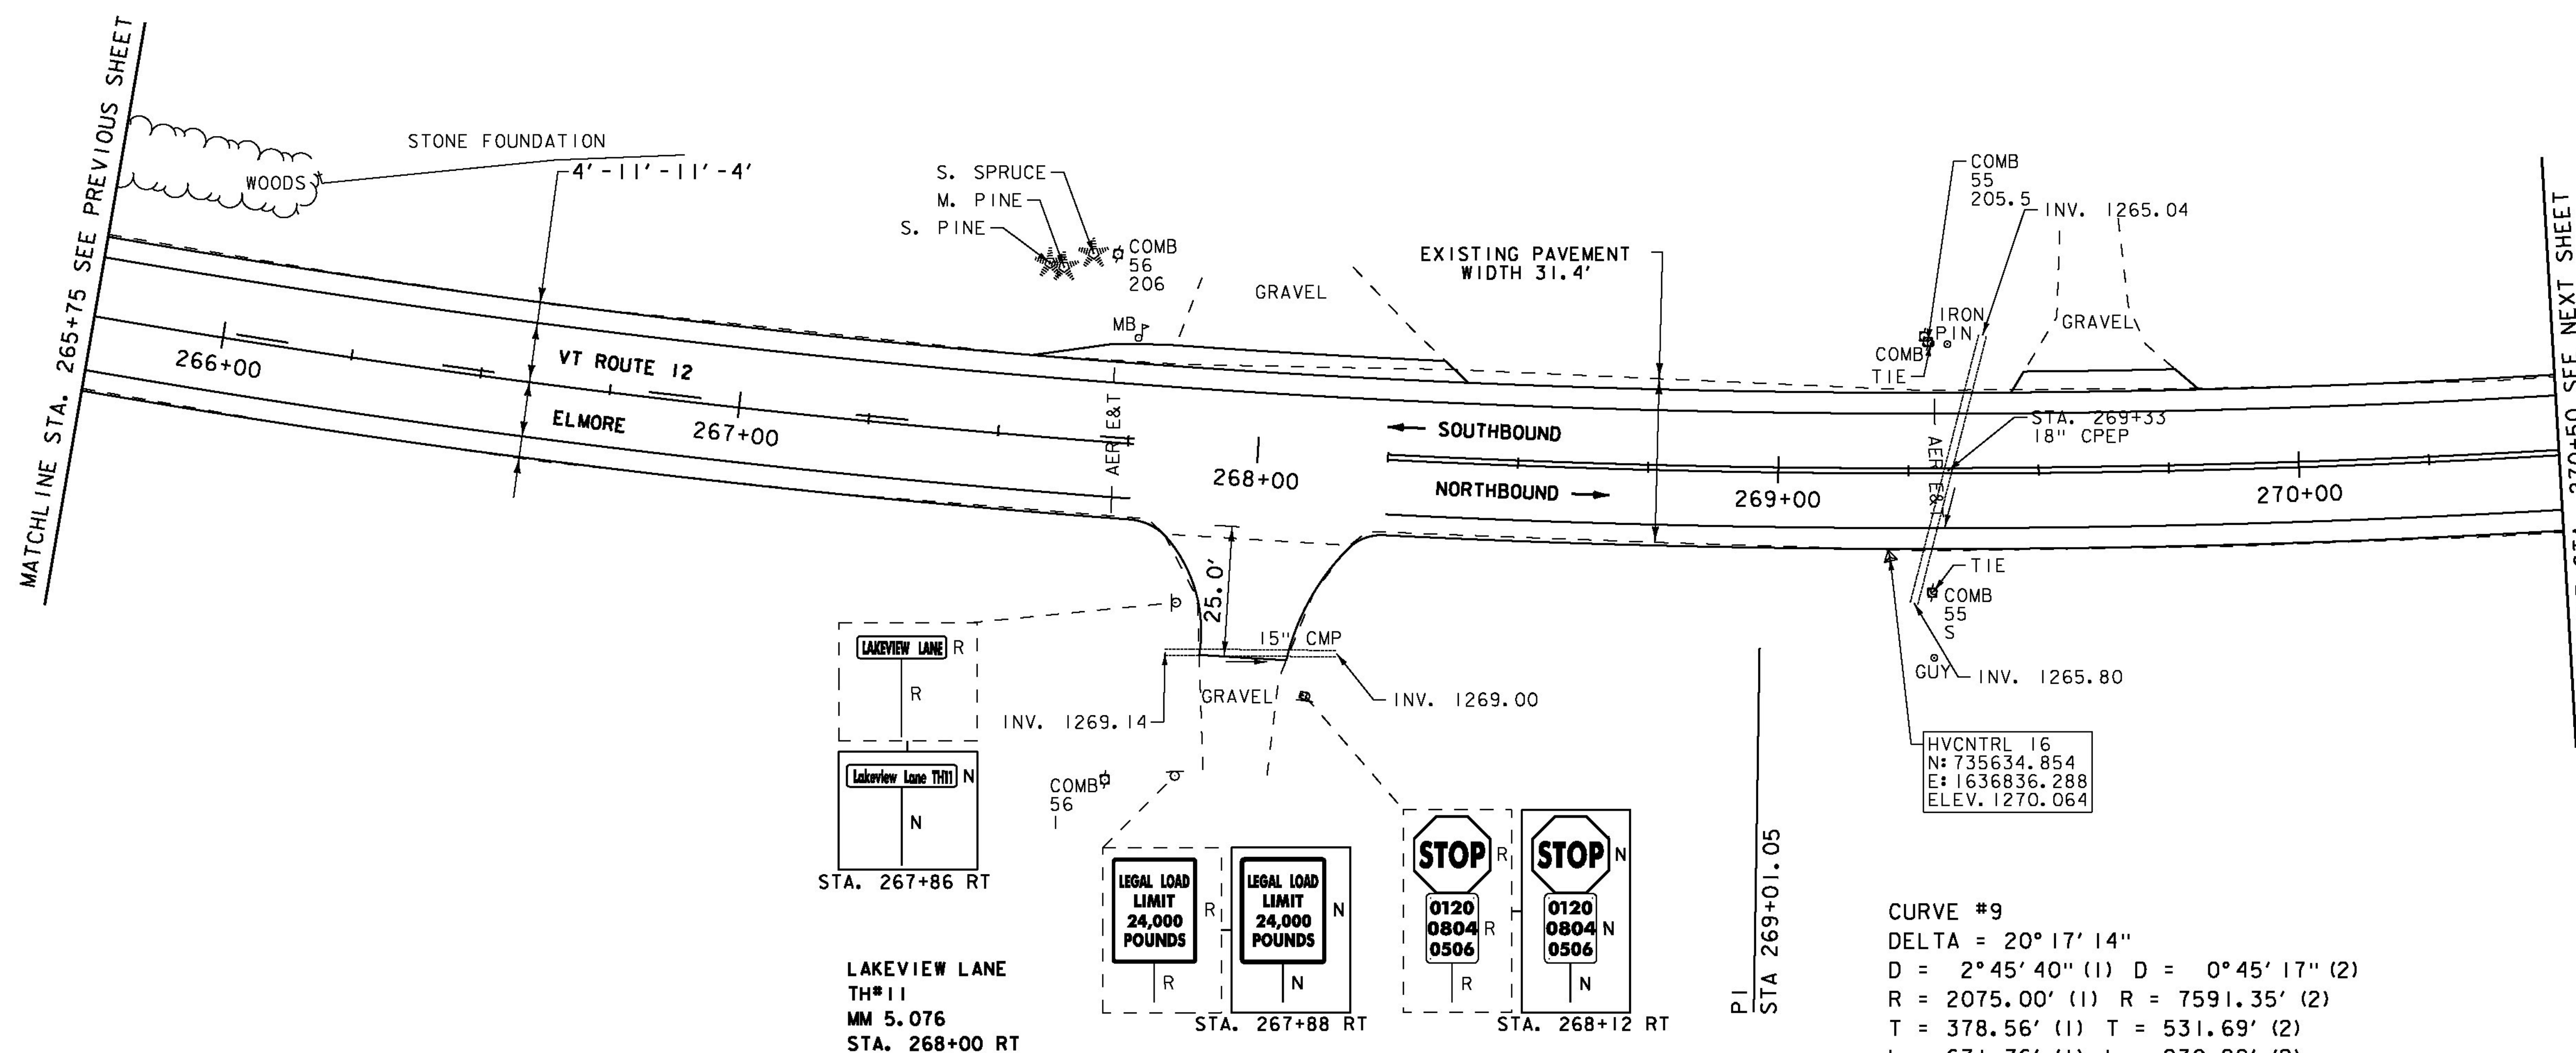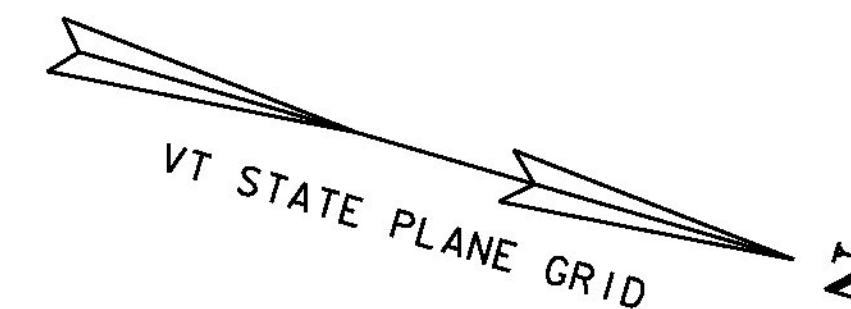

SIGN LEGEND
 R = REMOVE
 R&S = REMOVE AND SALVAGE
 RET = RETAIN
 S = SALVAGED
 N = NEW
 B-B = BACK TO BACK
 - - = EXISTING
 — = NEW

SCALE IN FEET
 20 0 20

PROJECT LAYOUT SHEET 16

PROJECT NAME: ELMORE-MORRISTOWN
 PROJECT NUMBER: STP 2937 (1)

FILE NAME: z11c310.dgn
 PROJECT LEADER: C. LATHROP
 DESIGNED BY: S. LAMPHERE
 PLOT FILE: z11c310_39.i

PLOT DATE: 3/3/14
 DRAWN BY: J. GOODALL
 CHECKED BY: C. LATHROP
 SHEET 39 OF 194