


DURABLE 4 INCH WHITE LINE, POLYUREA
 STA. 270+50 - STA. 275+75 (SOLID LT & RT)

TEMPORARY 4 INCH WHITE LINE, PAINT
 STA. 270+50 - STA. 275+75 (SOLID LT & RT)

DURABLE 4 INCH YELLOW LINE, POLYUREA
 STA. 270+50 - STA. 275+75 (SOLID LT & RT)

TEMPORARY 4 INCH YELLOW LINE, PAINT
 STA. 270+50 - STA. 275+75 (SOLID LT & RT)

6 INCH UNDERDRAIN PIPE
 STA. 273+00 - STA. 275+75 RT

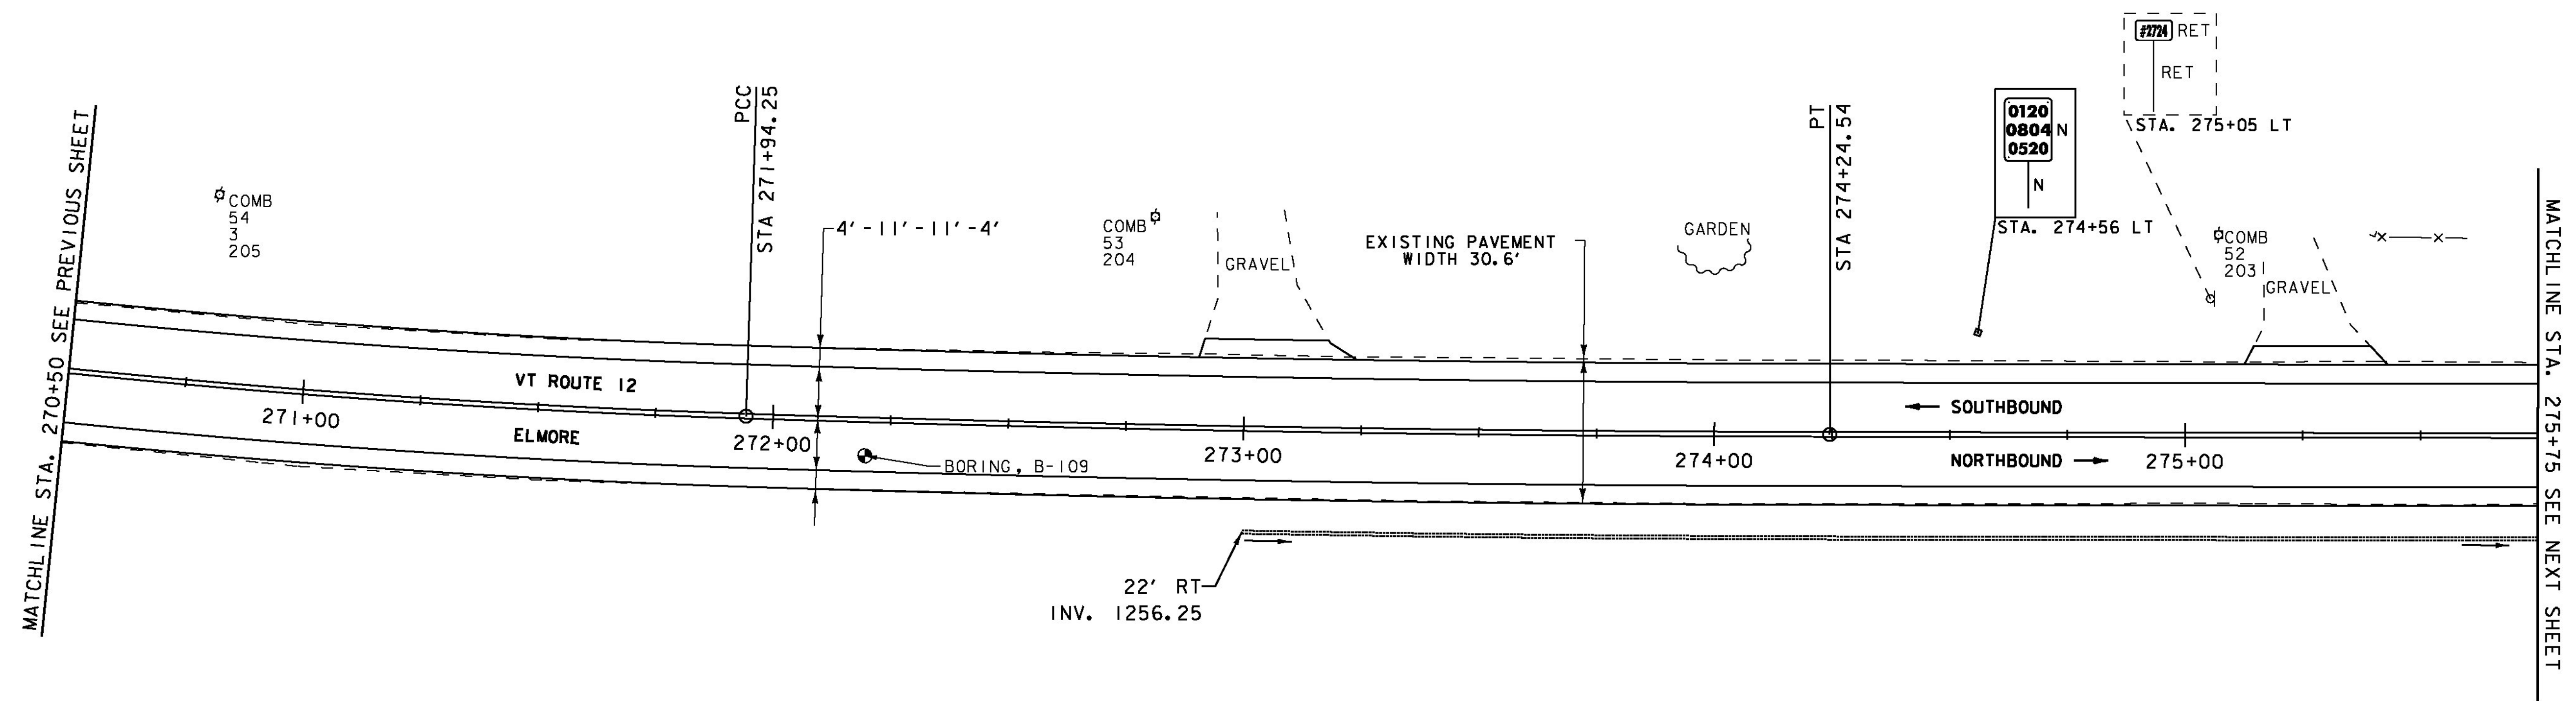

- SIGN LEGEND**
- R = REMOVE
 - R&S = REMOVE AND SALVAGE
 - RET = RETAIN
 - S = SALVAGED
 - N = NEW
 - B-B = BACK TO BACK
 - - = EXISTING
 - = NEW



PROJECT LAYOUT SHEET 17	PROJECT NAME: ELMORE-MORRISTOWN	PLOT DATE: 3/3/14
	PROJECT NUMBER: STP 2937 (1)	DRAWN BY: J. GOODALL
	FILE NAME: z11c310.dgn	CHECKED BY: C. LATHROP
	DESIGNED BY: S. LAMPHERE	SHEET 40 OF 194
	PLOT FILE: z11c310_40.i	