

REMOVAL AND DISPOSAL OF GUARDRAIL
 STA. 302+50 - STA. 307+75 LT

STEEL BEAM GUARDRAIL, GALVANIZED W/8 FEET POSTS
 STA. 302+50 - STA. 307+75 LT

DURABLE 4 INCH WHITE LINE, POLYUREA
 STA. 302+50 - STA. 307+75 (SOLID LT & RT)

DURABLE 4 INCH YELLOW LINE, POLYUREA
 STA. 302+50 - STA. 307+75 (SOLID LT & RT)

6 INCH UNDERDRAIN PIPE
 STA. 302+50 - STA. 304+50 RT
 STA. 304+85 - STA. 307+00 RT



TEMPORARY 4 INCH WHITE LINE, PAINT
 STA. 302+50 - STA. 307+75 (SOLID LT & RT)

TEMPORARY 4 INCH YELLOW LINE, PAINT
 STA. 302+50 - STA. 307+75 (SOLID LT & RT)

REMOVING SIGNS
 AS SHOWN - I

CURVE #12
 DELTA = 22°19'22"
 D = 3°31'33"
 R = 1625.00'
 T = 320.62'
 L = 633.11'
 E = 31.33'
 BANKING 0.058 FT/FT
 DESIGN SPEED 50 MPH
 SEE SUPERELEVATION DIAGRAMS
 FOR MORE INFORMATION

HVCNTRL 19
 N+ 739038.078
 E+ 163552.312
 ELEV. 1182.548

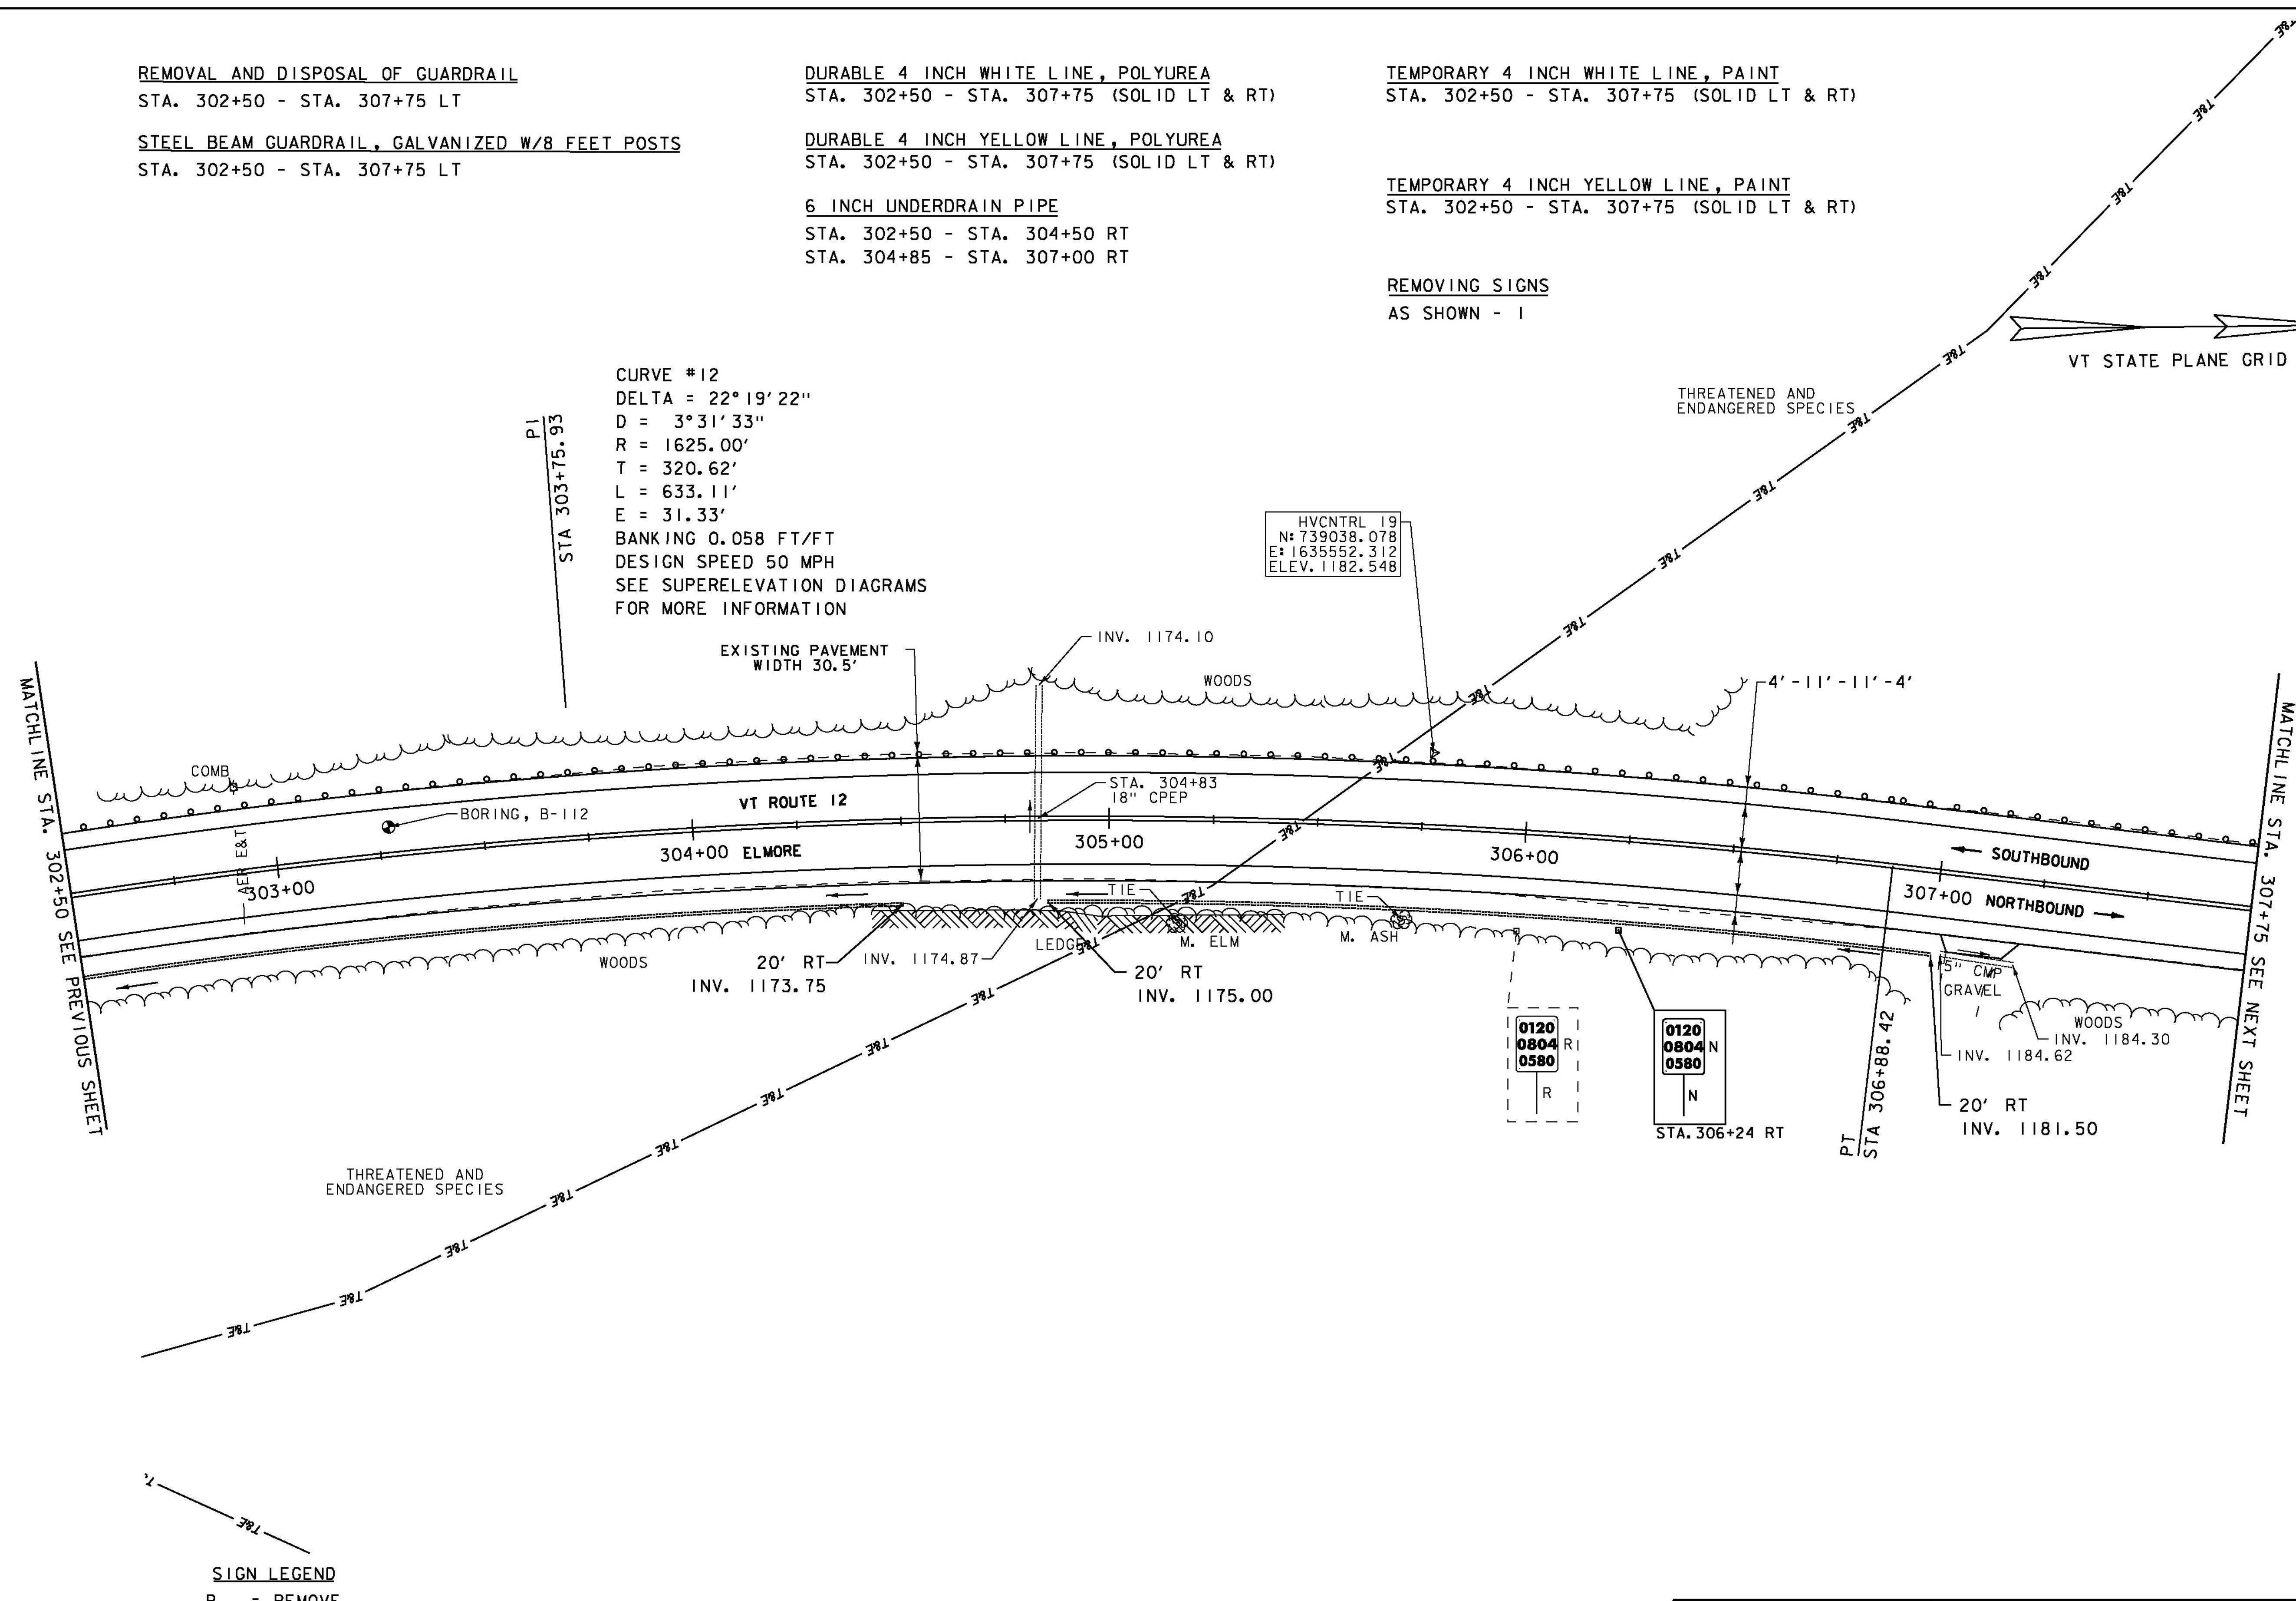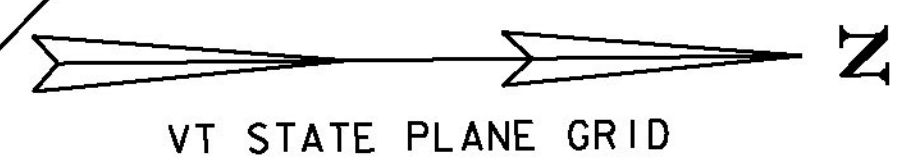

MATCHLINE STA. 302+50 SEE PREVIOUS SHEET

MATCHLINE STA. 307+75 SEE NEXT SHEET

- SIGN LEGEND**
- R = REMOVE
 - R&S = REMOVE AND SALVAGE
 - RET = RETAIN
 - S = SALVAGED
 - N = NEW
 - B-B = BACK TO BACK
 - - = EXISTING
 - = NEW



PROJECT LAYOUT SHEET 23	PROJECT NAME: ELMORE-MORRISTOWN	PLOT DATE: 3/3/14
	PROJECT NUMBER: STP 2937 (1)	DRAWN BY: J. GOODALL
	FILE NAME: z11c310.dgn	CHECKED BY: C. LATHROP
	PROJECT LEADER: C. LATHROP	SHEET 46 OF 194
	DESIGNED BY: S. LAMPHERE	
	PLOT FILE: z11c310_46.i	