
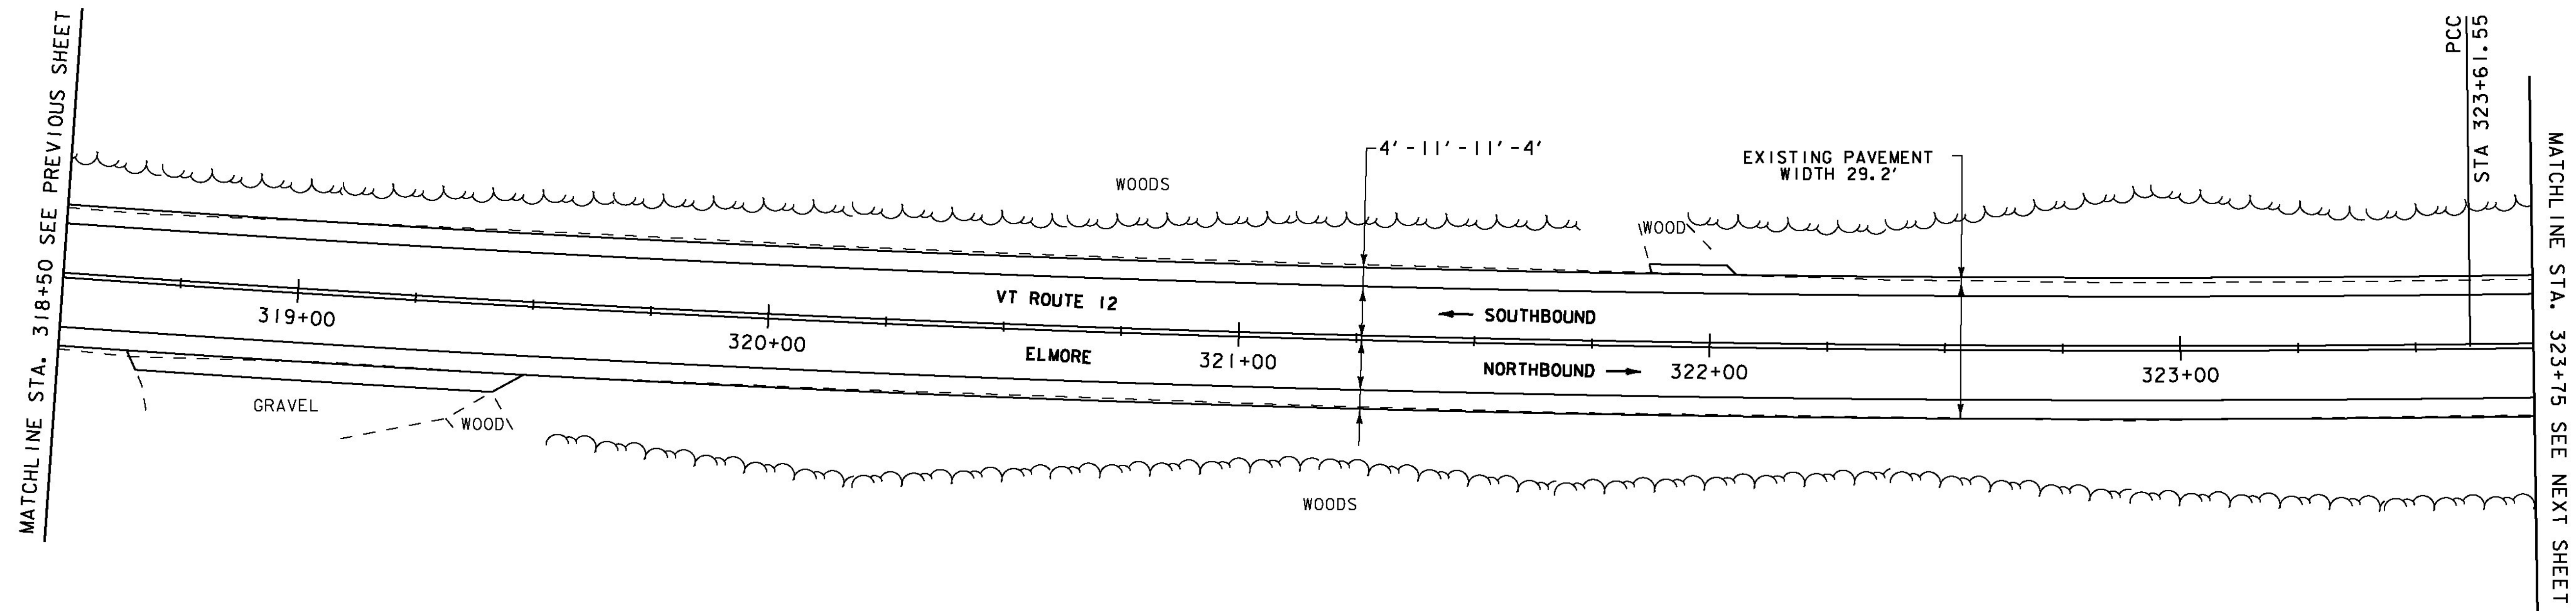


DURABLE 4 INCH WHITE LINE, POLYUREA  
 STA. 318+50 - STA. 323+75 (SOLID LT & RT)

TEMPORARY 4 INCH WHITE LINE, PAINT  
 STA. 318+50 - STA. 323+75 (SOLID LT & RT)

DURABLE 4 INCH YELLOW LINE, POLYUREA  
 STA. 318+50 - STA. 323+75 (SOLID LT & RT)

TEMPORARY 4 INCH YELLOW LINE, PAINT  
 STA. 318+50 - STA. 323+75 (SOLID LT & RT)

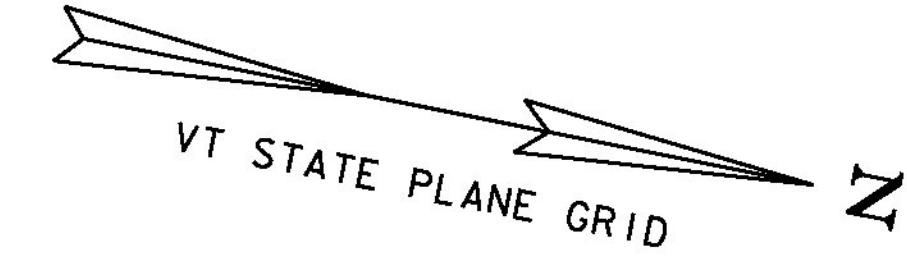

PI  
 STA 319+12.57

- SIGN LEGEND**
- R = REMOVE
  - R&S = REMOVE AND SALVAGE
  - RET = RETAIN
  - S = SALVAGED
  - N = NEW
  - B-B = BACK TO BACK
  - - = EXISTING
  - = NEW



**PROJECT LAYOUT SHEET 26**

|                                 |                        |
|---------------------------------|------------------------|
| PROJECT NAME: ELMORE-MORRISTOWN | PLOT DATE: 3/3/14      |
| PROJECT NUMBER: STP 2937 (1)    | DRAWN BY: J. GOODALL   |
| FILE NAME: z11c310.dgn          | CHECKED BY: C. LATHROP |
| PROJECT LEADER: C. LATHROP      | SHEET 49 OF 194        |
| DESIGNED BY: S. LAMPHERE        |                        |
| PLOT FILE: z11c310_49.i         |                        |