

DURABLE 4 INCH WHITE LINE, POLYUREA
 STA. 351+25 - STA. 356+25 (SOLID LT & RT)

TEMPORARY 4 INCH WHITE LINE, PAINT
 STA. 351+25 - STA. 356+25 (SOLID LT & RT)



DURABLE 4 INCH YELLOW LINE, POLYUREA
 STA. 351+25 - STA. 356+25 (SOLID LT & RT)

TEMPORARY 4 INCH YELLOW LINE, PAINT
 STA. 351+25 - STA. 356+25 (SOLID LT & RT)

DURABLE LETTER OR SYMBOL, POLYUREA
 STA. 351+57 RT "AHEAD"

TEMPORARY LETTER OR SYMBOL, PAINT
 STA. 351+57 RT "AHEAD"

REMOVING SIGNS
 AS SHOWN - 6

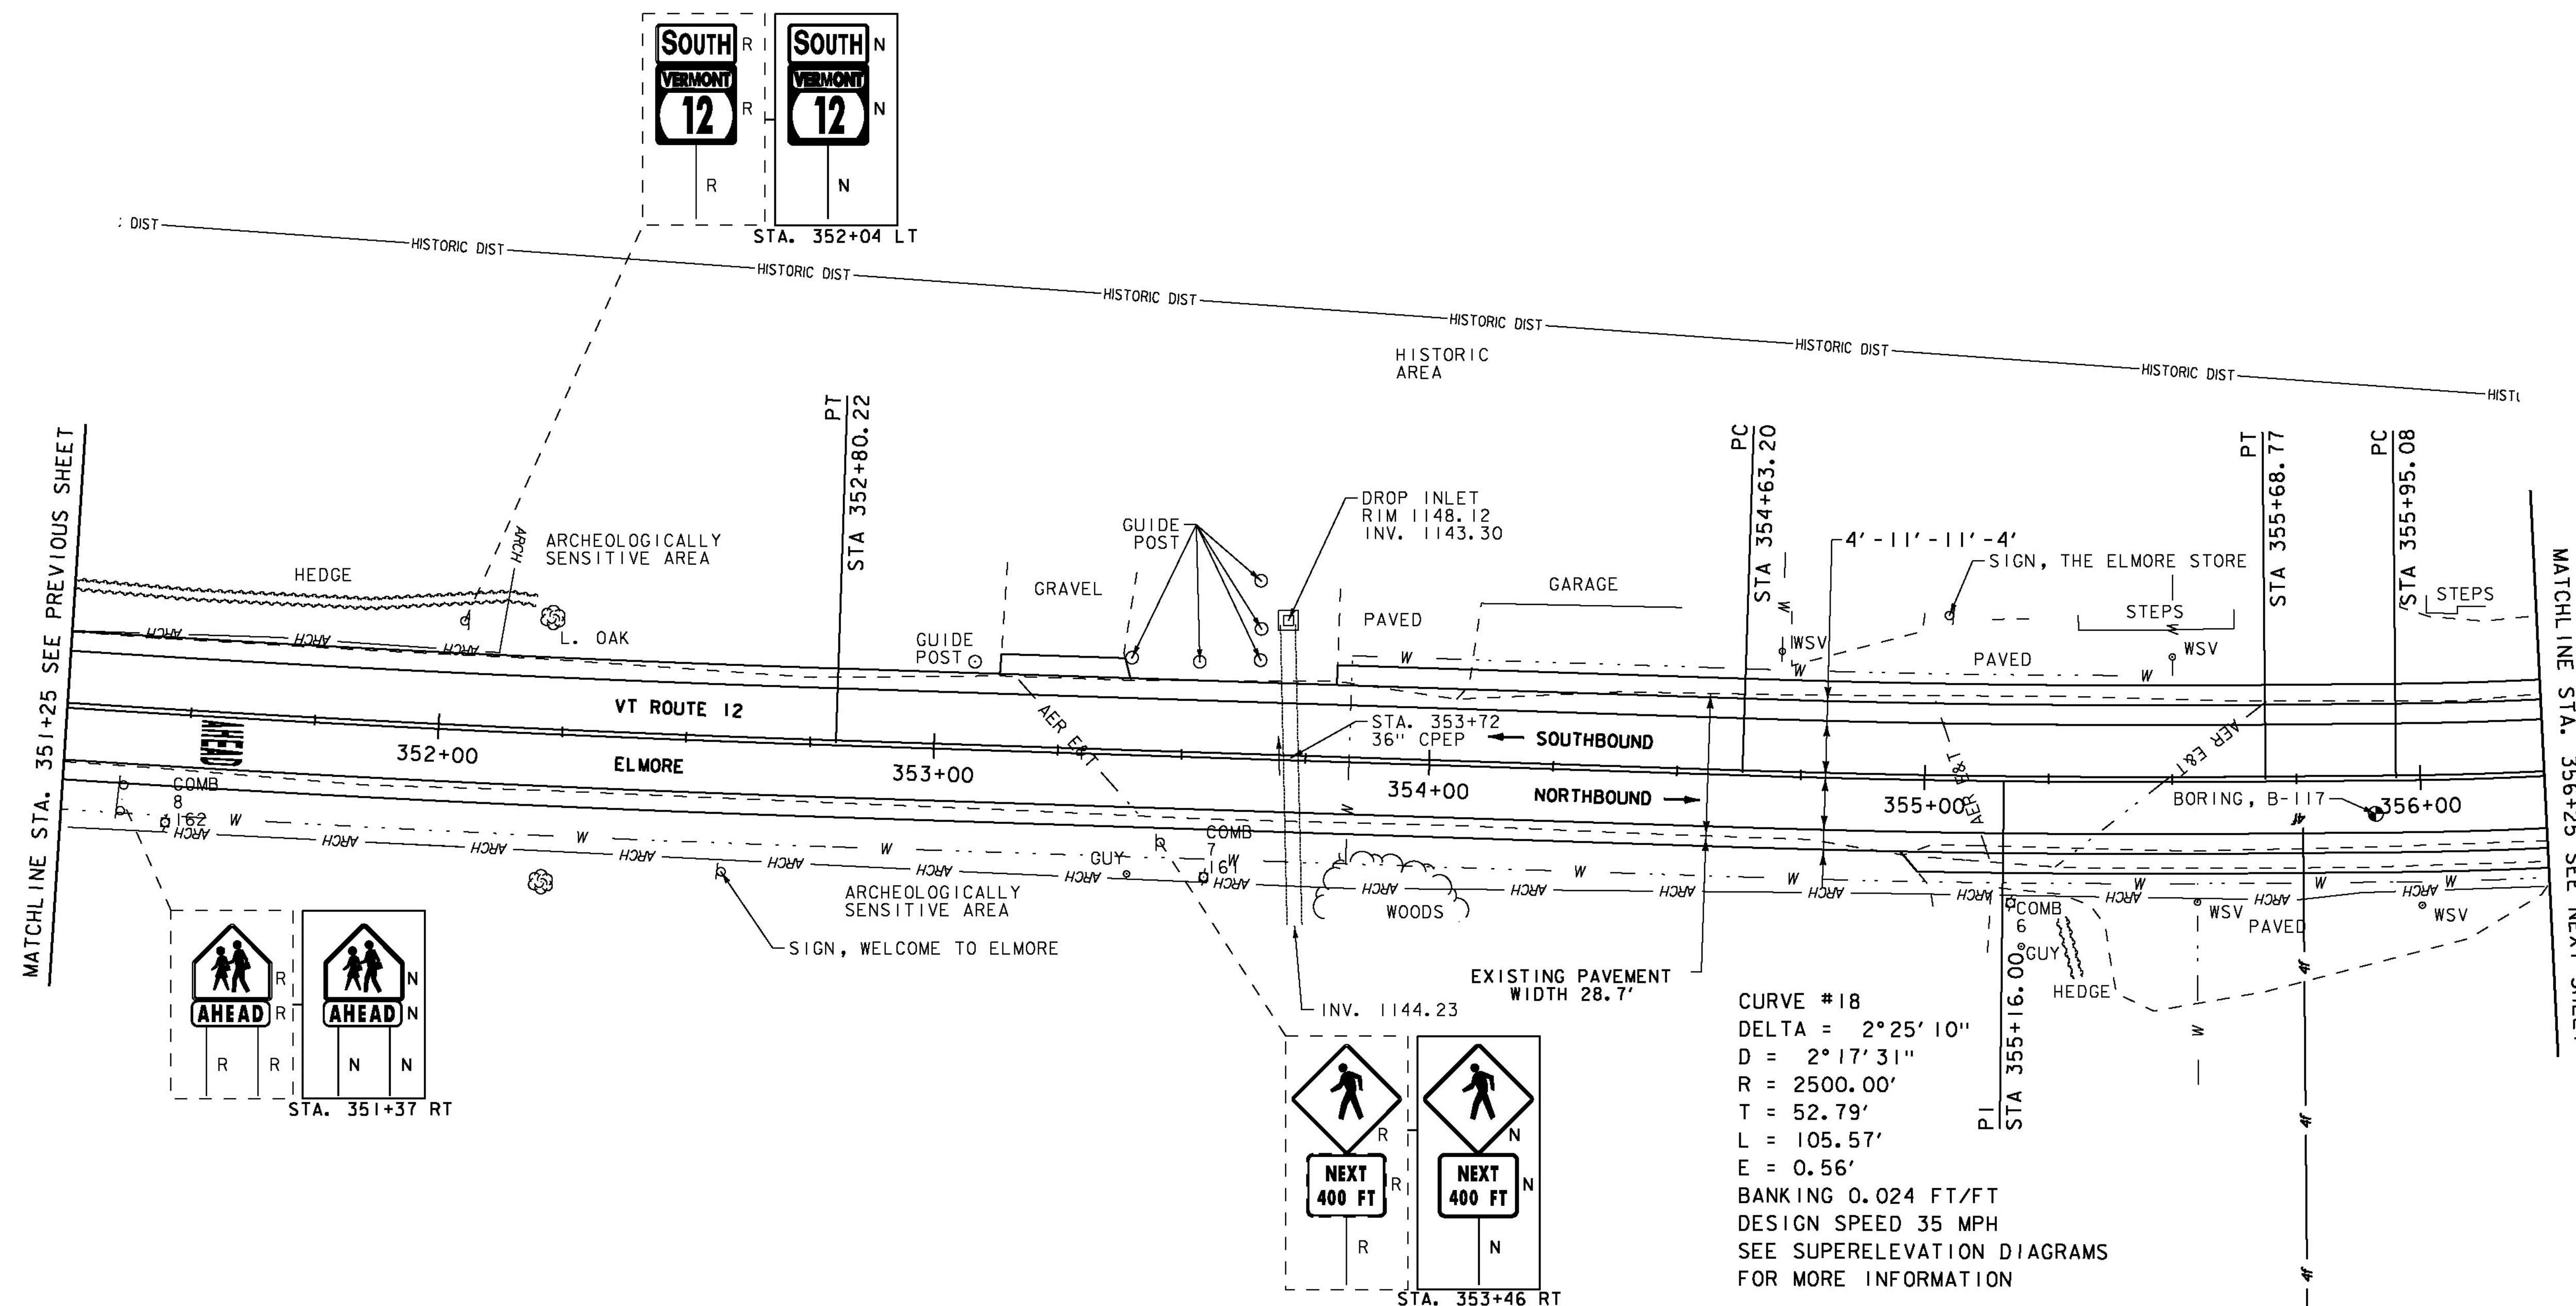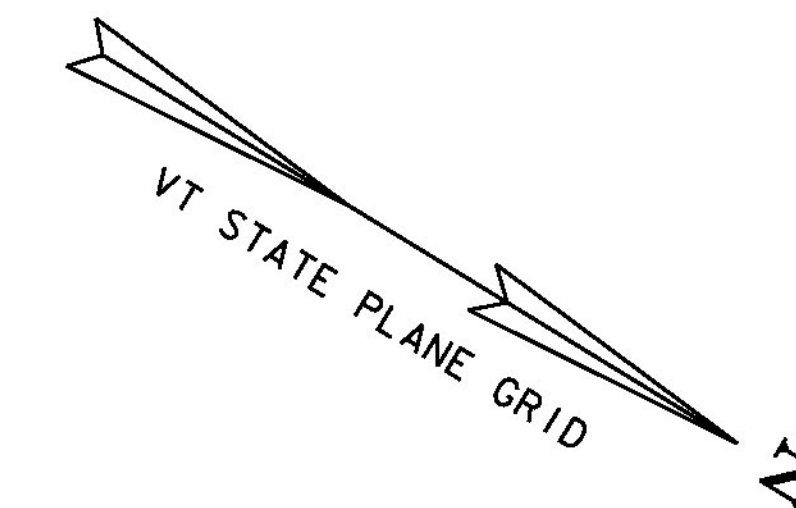

SIGN LEGEND

- R = REMOVE
- R&S = REMOVE AND SALVAGE
- RET = RETAIN
- S = SALVAGED
- N = NEW
- B-B = BACK TO BACK
- - = EXISTING
- = NEW



PROJECT LAYOUT SHEET 32

PROJECT NAME: ELMORE-MORRISTOWN

PROJECT NUMBER: STP 2937 (1)

FILE NAME: z11c310.dgn
 PROJECT LEADER: C. LATHROP
 DESIGNED BY: S. LAMPHERE
 PLOT FILE: z11c310.55.i

PLOT DATE: 3/3/14
 DRAWN BY: J. GOODALL
 CHECKED BY: C. LATHROP
 SHEET 55 OF 194