



BANKING DIAGRAM

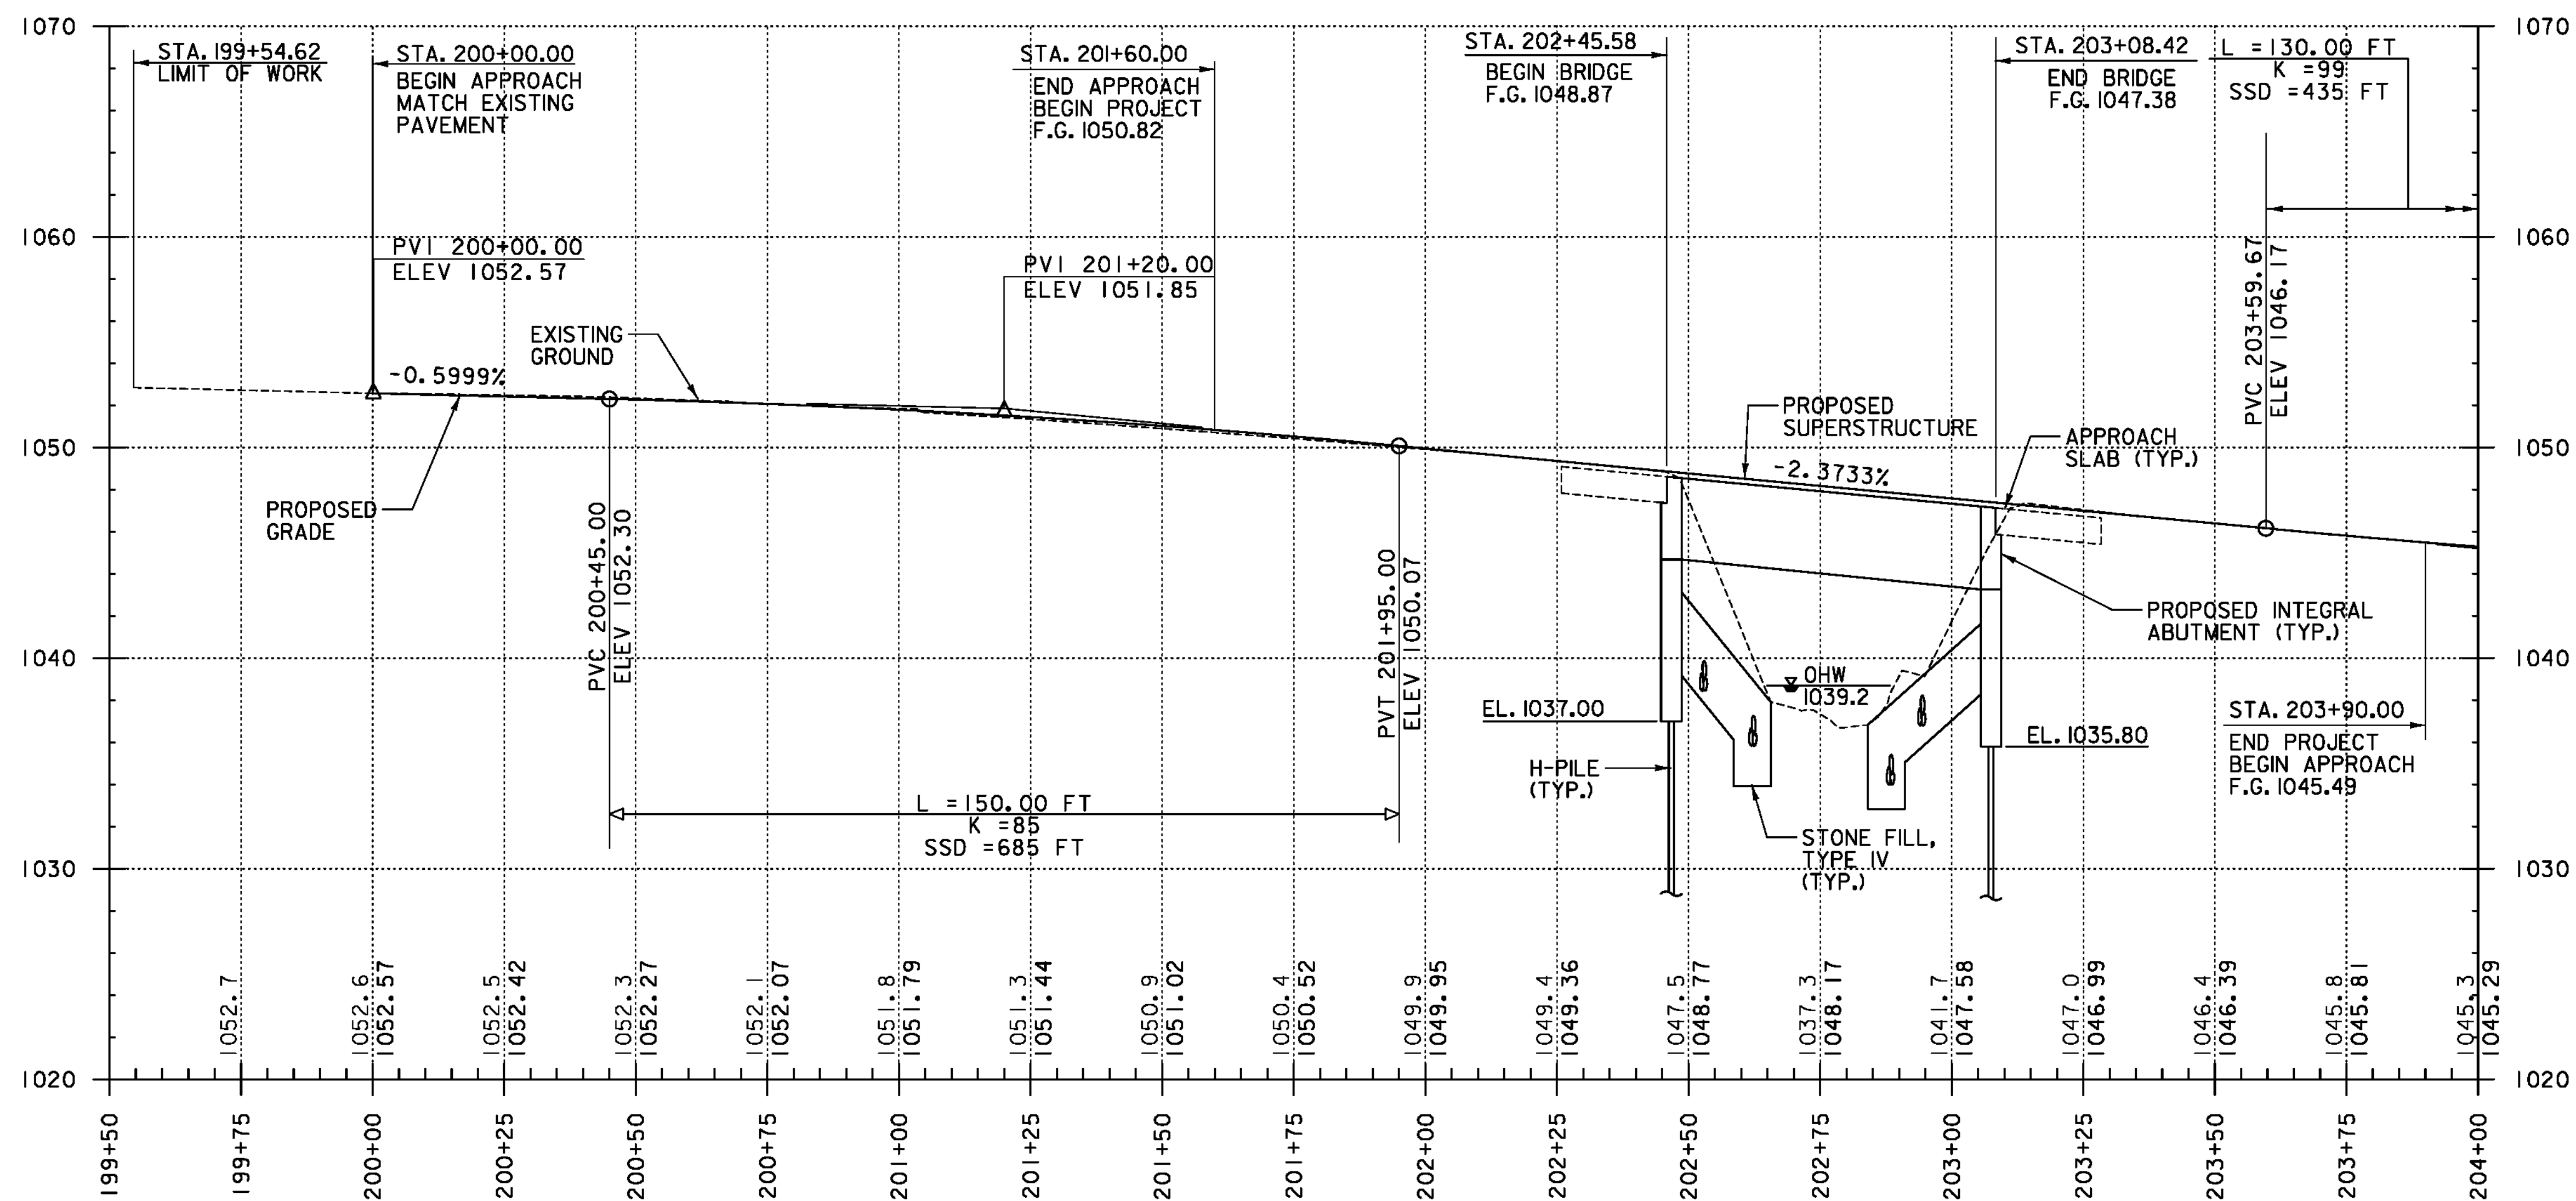

PROFILE - VT 100A

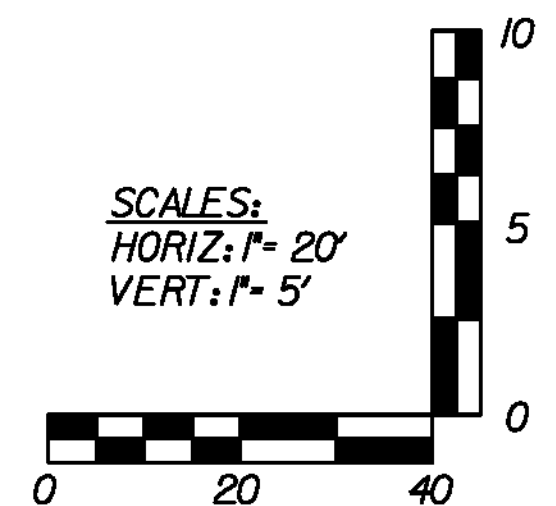

THE GRADES SHOWN TO THE NEAREST TENTH ARE THE EXISTING GROUND ELEVATIONS ALONG THE PROPOSED ALIGNMENT

THE GRADES SHOWN TO THE NEAREST HUNDRETH ARE THE PROPOSED GRADES FOR THE NEW ALIGNMENT

TYLINTERNATIONAL

PROJECT NAME: PLYMOUTH
 PROJECT NUMBER: ER BRS 0149(5)
 FILE NAME: zilc330bdr_pro_01.dgn
 PROJECT LEADER: J. OLUND
 DESIGNED BY: A. GREENLAW
 PROFILE 1
 PLOT DATE: 9/20/2012
 DRAWN BY: S. MORGAN
 CHECKED BY: J. HOWE
 SHEET 13 OF 46