


LEGEND



AREA OF SOIL DISTURBANCE

TOTAL AREA OF EAST APPROACH
SOIL DISTURBANCE = 18,990 SF

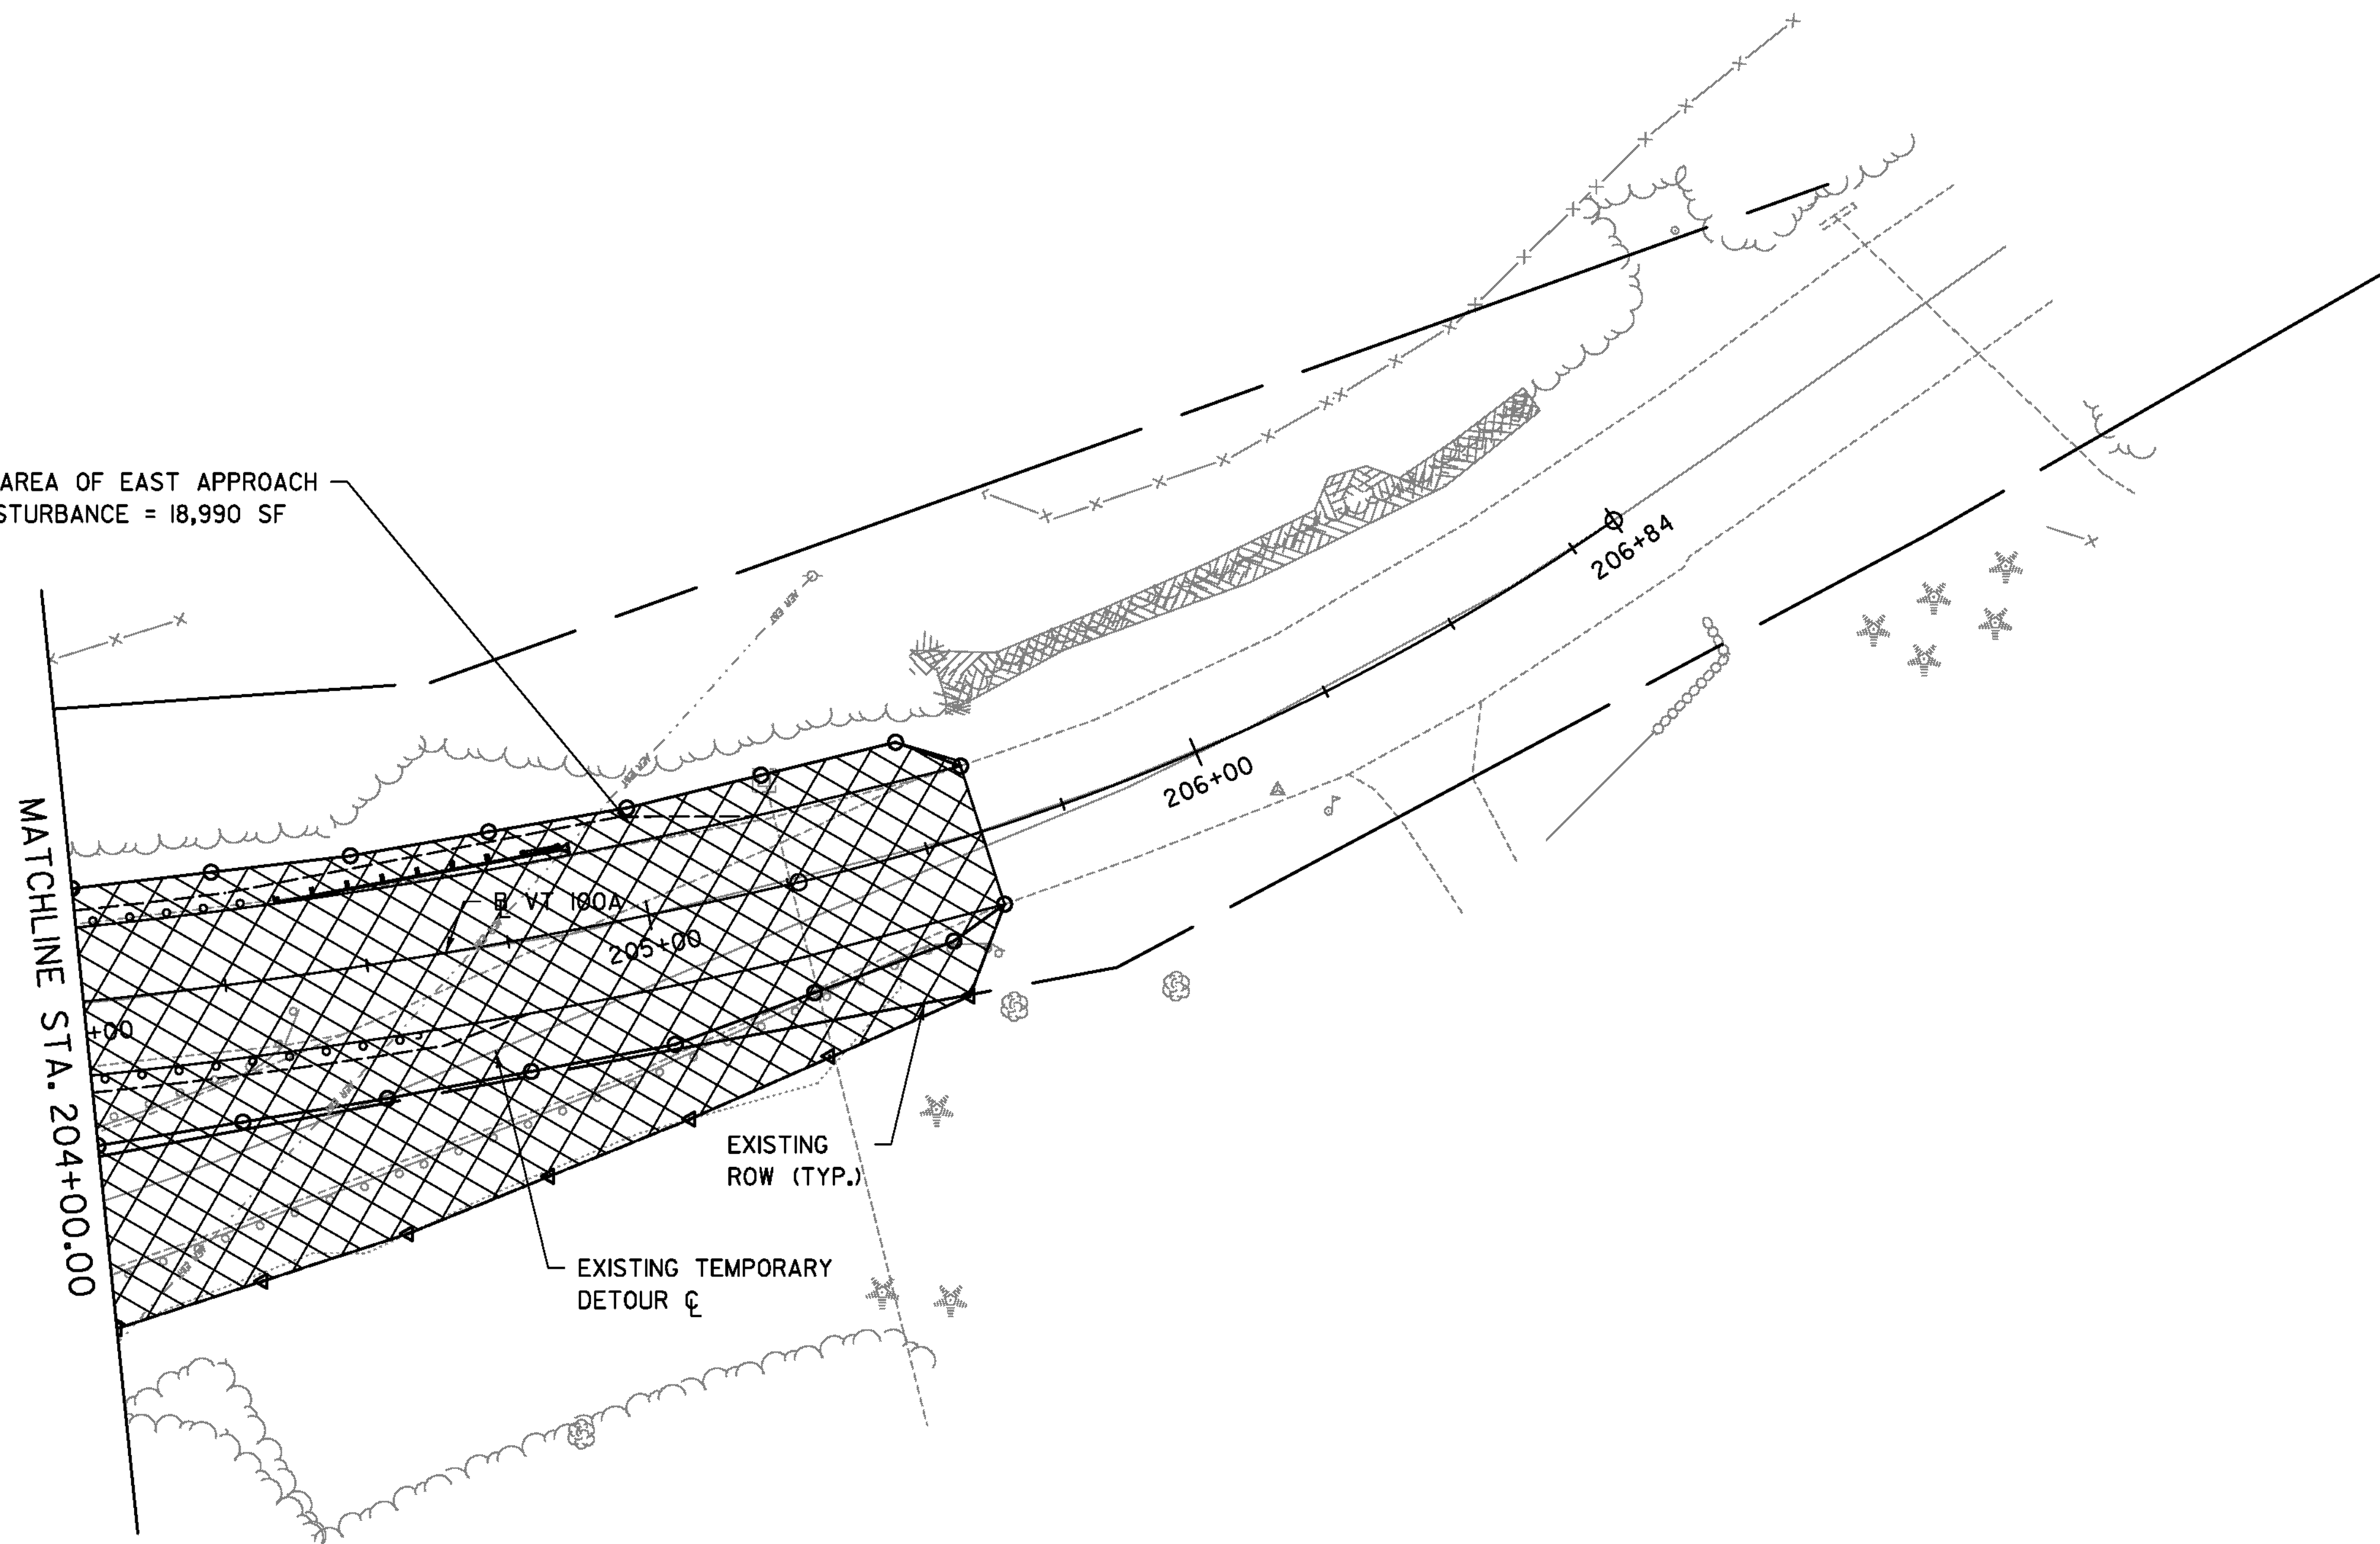

RESOURCE LAYOUT 2

SCALE 1" = 20'-0"
20 0 20

TYLININTERNATIONAL

PROJECT NAME: PLYMOUTH
PROJECT NUMBER: ER BRS 0149(5)

FILE NAME: zilc330bdr_RL02.dgn	PLOT DATE: 9/20/2012
PROJECT LEADER: J. OLUND	DRAWN BY: S. MORGAN
DESIGNED BY: J. OLUND	CHECKED BY: D. BRYANT
RESOURCE LAYOUT 2	SHEET 31 OF 46