

**6 INCH WHITE LINE**

(ALL LINES WILL INCLUDE BREAKS FOR RAMPS)  
 NB MM 5.717 ~ 7.115 LT (CL DASHED)  
 NB MM 5.717 ~ 7.115 RT (SOLID)(EDGE LINE)  
 SB MM 5.717 ~ 7.115 RT (CL DASHED)  
 NB MM 5.717 ~ 7.115 LT (SOLID)(EDGE LINE)


**6 INCH YELLOW LINE**

NB MM 5.717 ~ 7.115 LT (SOLID)(EDGE LINE)  
 SB MM 5.717 ~ 7.115 RT (SOLID)(EDGE LINE)

**MILLED RUMBLE STRIPS**

SOUTHBOUND	NORTHBOUND
MM 5.717 ~ 5.970 LT	MM 5.717 ~ 6.040 RT
MM 6.145 ~ 6.330 LT	MM 6.145 ~ 6.350 RT
MM 6.395 ~ 6.565 LT	MM 6.540 ~ 7.115 RT
MM 6.735 ~ 7.115 LT	MM 5.717 ~ 6.330 LT
MM 5.717 ~ 6.330 RT	MM 6.475 ~ 7.115 LT
MM 6.425 ~ 7.115 RT	

**MM 5.717  
 STA. 301+84  
 RESUME PROJECT NH SURF(29)**

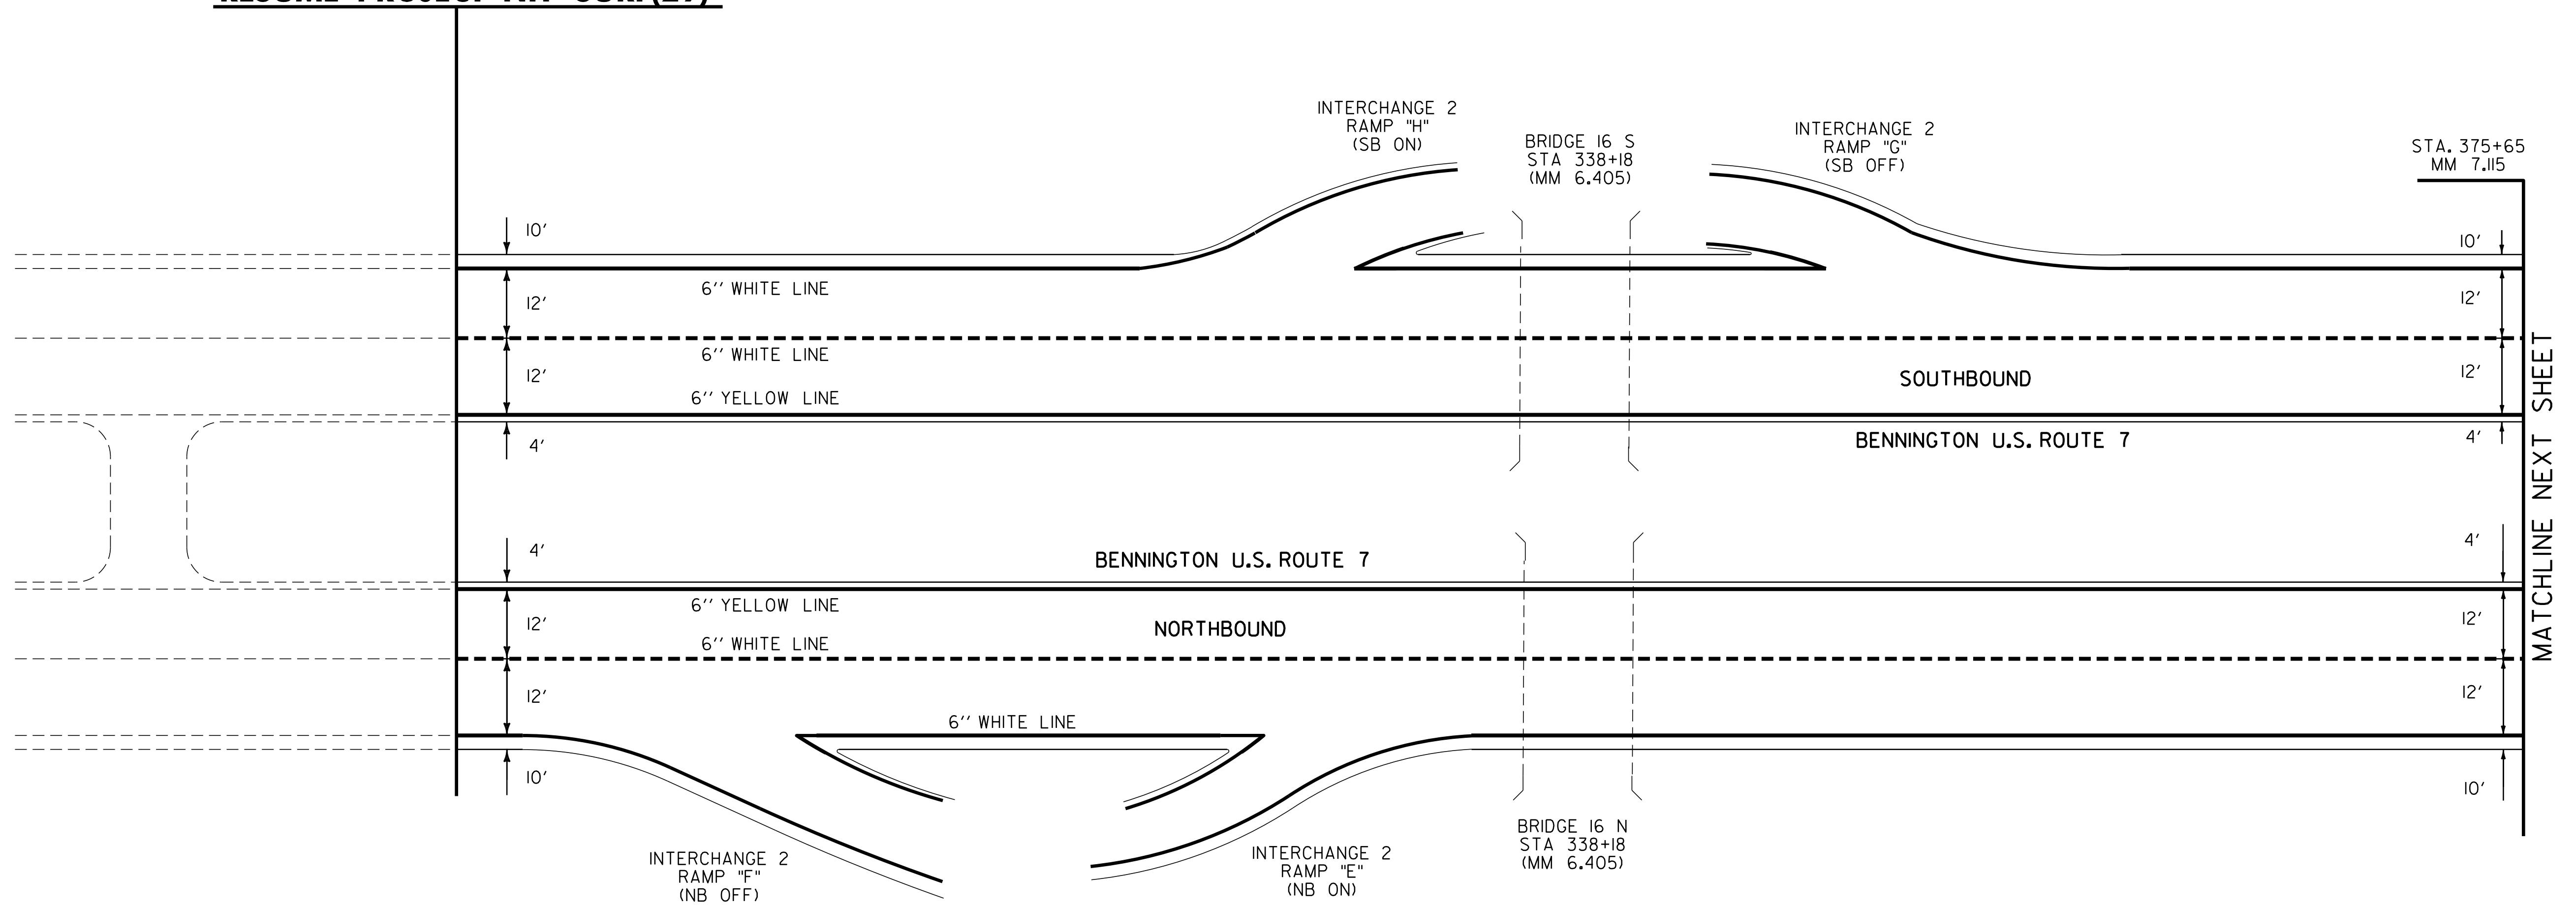

FOR INTERCHANGE #2 DETAILS,  
 SEE SHEET 47.

NOT TO SCALE

**PAVING  
 PROJECT  
 LAYOUT  
 #4**

PROJECT NAME: BENNINGTON-MANCHESTER  
 PROJECT NUMBER: NH SURF(29)

FILE NAME: I:\b026\11b026.dgn  
 PROJECT LEADER: M. FOWLER  
 DESIGNED BY: JLR  
 I:\b026-13.I

PLOT DATE: 22-AUG-2013 14:34  
 DRAWN BY: JLR  
 CHECKED BY: PVT. MGT.  
 SHEET 13 OF 63