
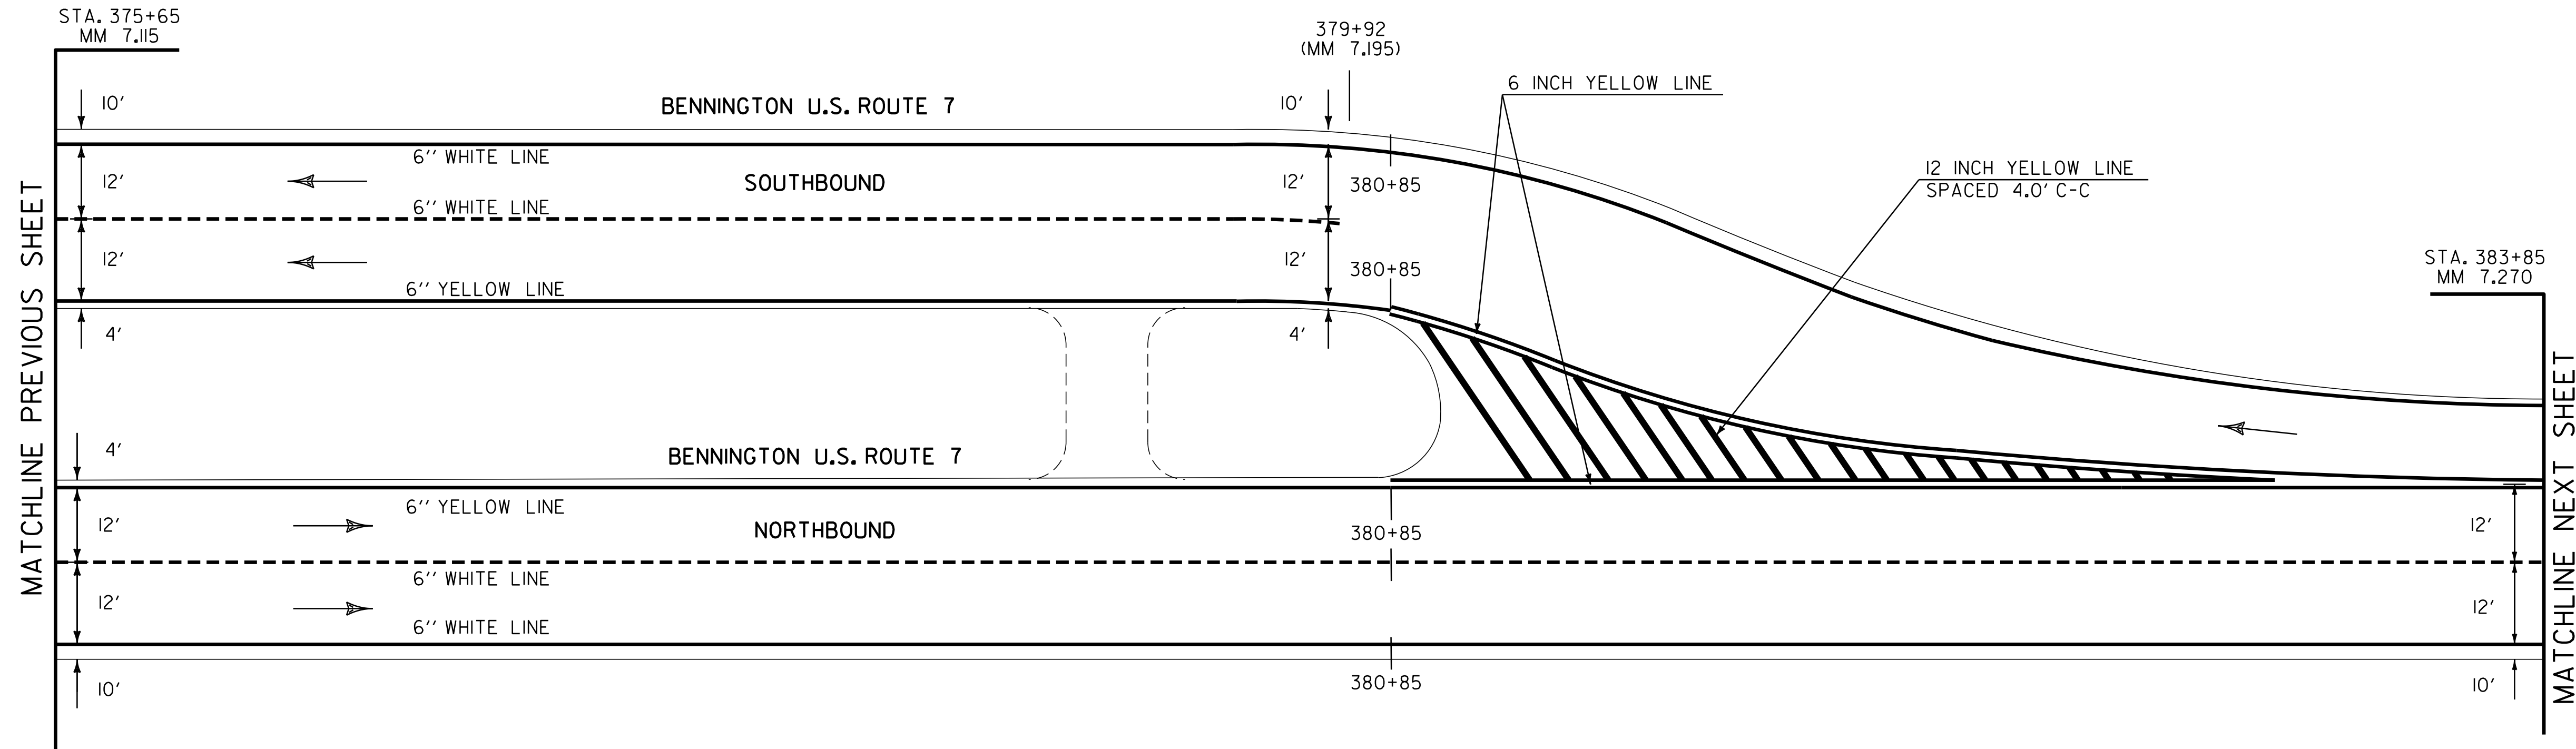


6 INCH WHITE LINE
 NB MM 7.115 ~ 7.270 (CL DASHED)
 SB MM 7.115 ~ 7.195 (CL DASHED)
 NB MM 7.115 ~ 7.270 RT (SOLID) (EDGE LINE)
 SB MM 7.115 ~ 7.270 LT (SOLID) (EDGE LINE)

6 INCH YELLOW LINE
 NB MM 7.115 ~ 7.270 LT (SOLID)(EDGE LINE)
 SB MM 7.115 ~ 7.270 RT (SOLID)(EDGE LINE)

12 INCH YELLOW LINE
 MM 7.213 ~ 7.243 (GORE)

MILLED RUMBLE STRIPS
 SOUTHBOUND
 MM 7.115 ~ 7.213 RT
 MM 7.115 ~ 7.270 LT
 NORTHBOUND
 MM 7.115 ~ 7.270 RT
 MM 7.115 ~ 7.195 LT
 MM 7.195 ~ 7.270 CL

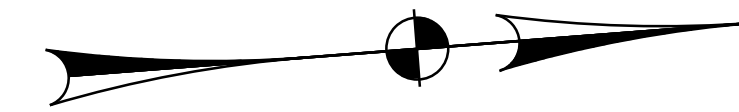

NOT TO SCALE

PAVING PROJECT LAYOUT #5	PROJECT NAME: BENNINGTON-MANCHESTER	FILE NAME: I1b026.dgn	PLOT DATE: 22-AUG-2013 14:34
	PROJECT NUMBER: NH SURF(29)	PROJECT LEADER: M. FOWLER	DRAWN BY: JLR
		DESIGNED BY: JLR	CHECKED BY: PVT. MGT.
		I1b026-14.i	SHEET 14 OF 63