


6 INCH WHITE LINE  
 MM 7.720 ~ 0.379 RT (DASHED)(12' RT)  
 MM 7.720 ~ 0.379 RT (SOLID)(EDGE LINE)(24' RT)  
 MM 7.720 ~ 0.379 LT (SOLID)(EDGE LINE)(12' LT)

6 INCH YELLOW LINE  
 MM 7.270 ~ 0.379 CL (SOLID)(DBL)

MILLED RUMBLE STRIPS  
 MM 7.270 ~ 0.379 CL  
 MM 7.270 ~ 0.379 LT  
 MM 7.270 ~ 0.120 RT

BENNINGTON STA. 397+29.9 (MM 7.525)  
 SHAFTSBURY STA. 0+00.00 (MM 0.000)

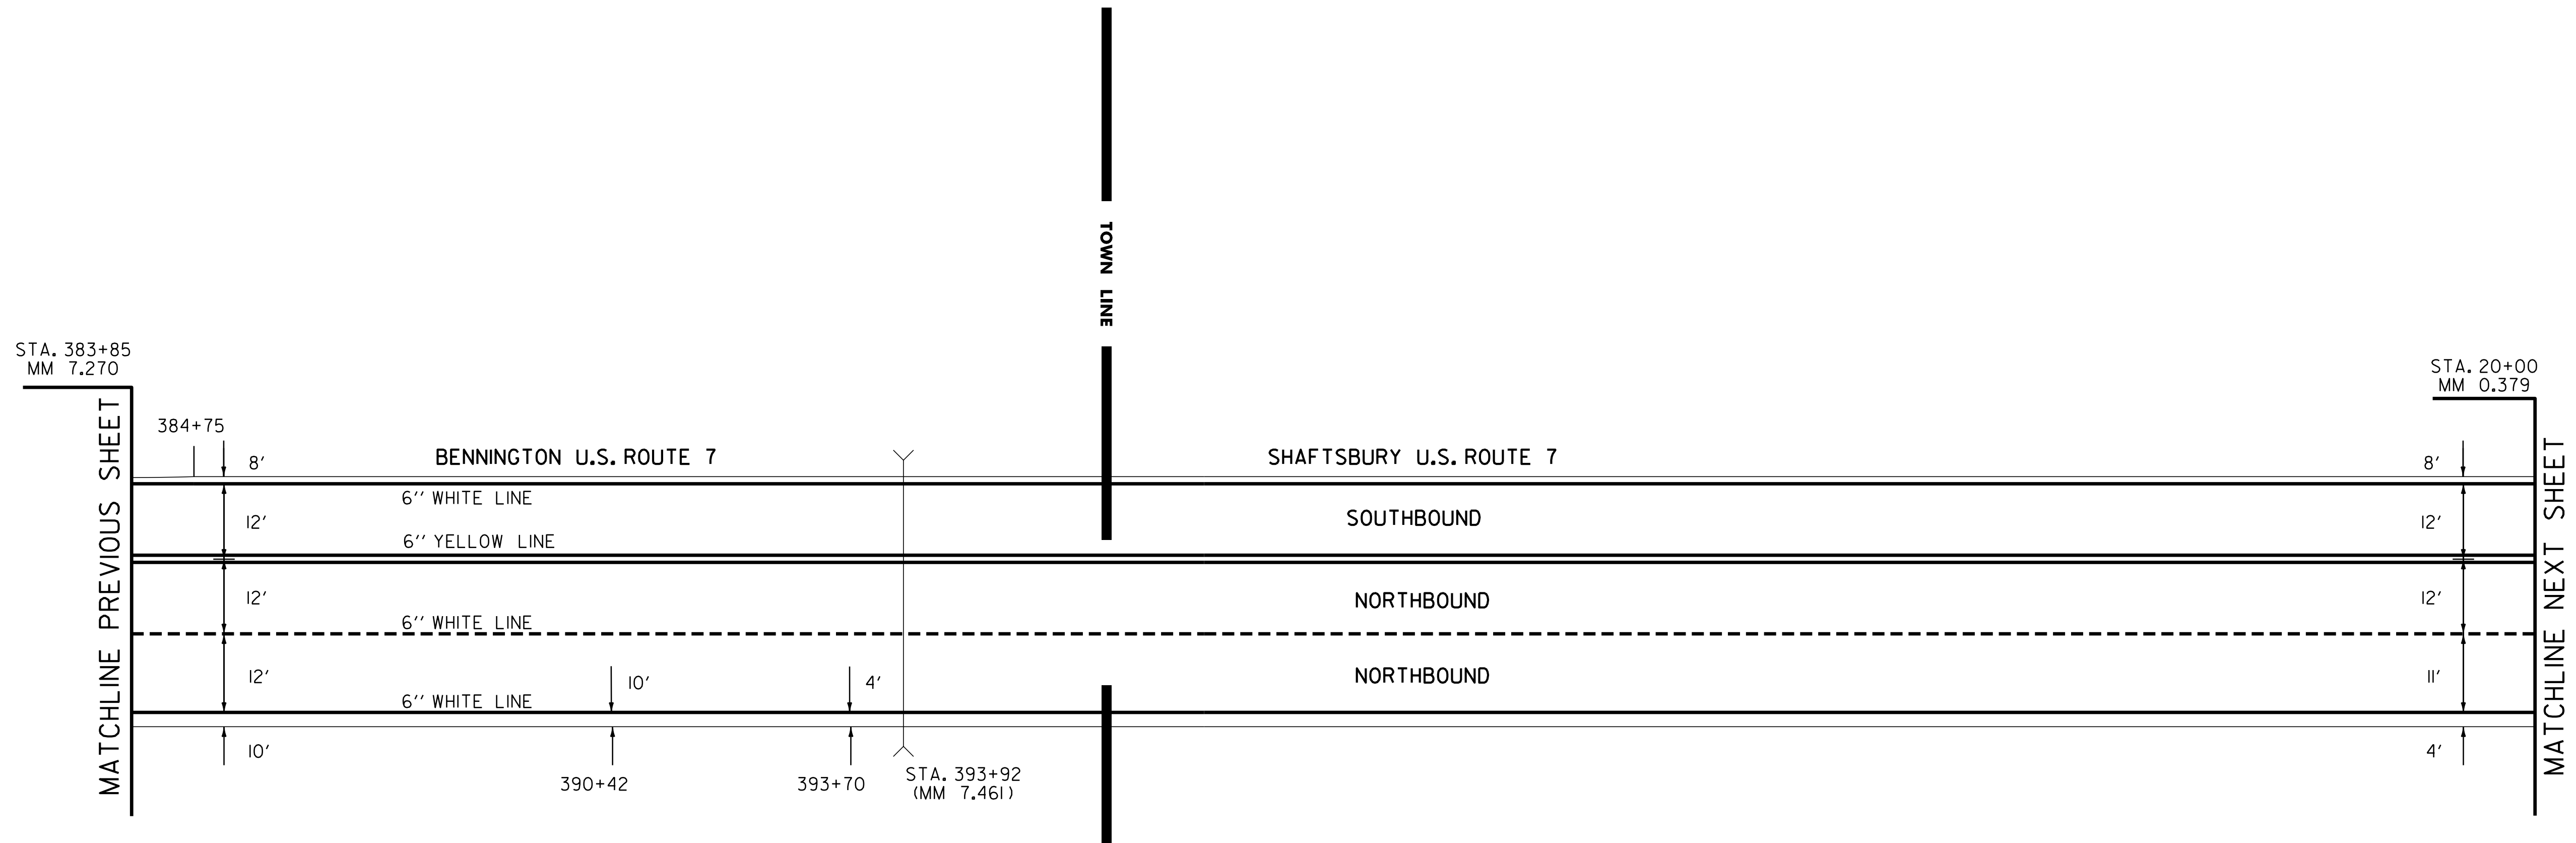

NOT TO SCALE

<b>PAVING PROJECT LAYOUT #6</b>	PROJECT NAME: BENNINGTON-MANCHESTER	PLOT DATE: 22-AUG-2013 14:34
	PROJECT NUMBER: NH SURF(29)	DRAWN BY: JLR
	FILE NAME: I1b026.dgn	CHECKED BY: PVT. MGT.
	PROJECT LEADER: M. FOWLER	SHEET 15 OF 63
	DESIGNED BY: JLR	
	I1b026-15.i	