


6 INCH WHITE LINE
 MM 6.401 ~ 6.639 RT (DASHED)(12' RT)
 MM 6.401 ~ 7.083 RT (SOLID)(EDGE LINE)
 MM 6.401 ~ 7.083 LT (SOLID)(EDGE LINE)
 MM 6.728 ~ 7.083 LT (DASHED)(12' LT)

6 INCH YELLOW LINE
 MM 6.401 ~ 7.083 CL (SOLID)(DBL)

LETTER OR SYMBOL
 MM 6.545 RT (↗)
 MM 6.579 RT (↗)
 MM 6.613 RT (↗)
 MM 6.753 LT (↖)
 MM 6.787 LT (↖)
 MM 6.821 LT (↖)

MILLED RUMBLE STRIPS
 MM 6.401 ~ 7.083 CL
 MM 6.401 ~ 6.654 LT
 MM 6.825 ~ 6.910 LT
 MM 6.401 ~ 7.083 RT

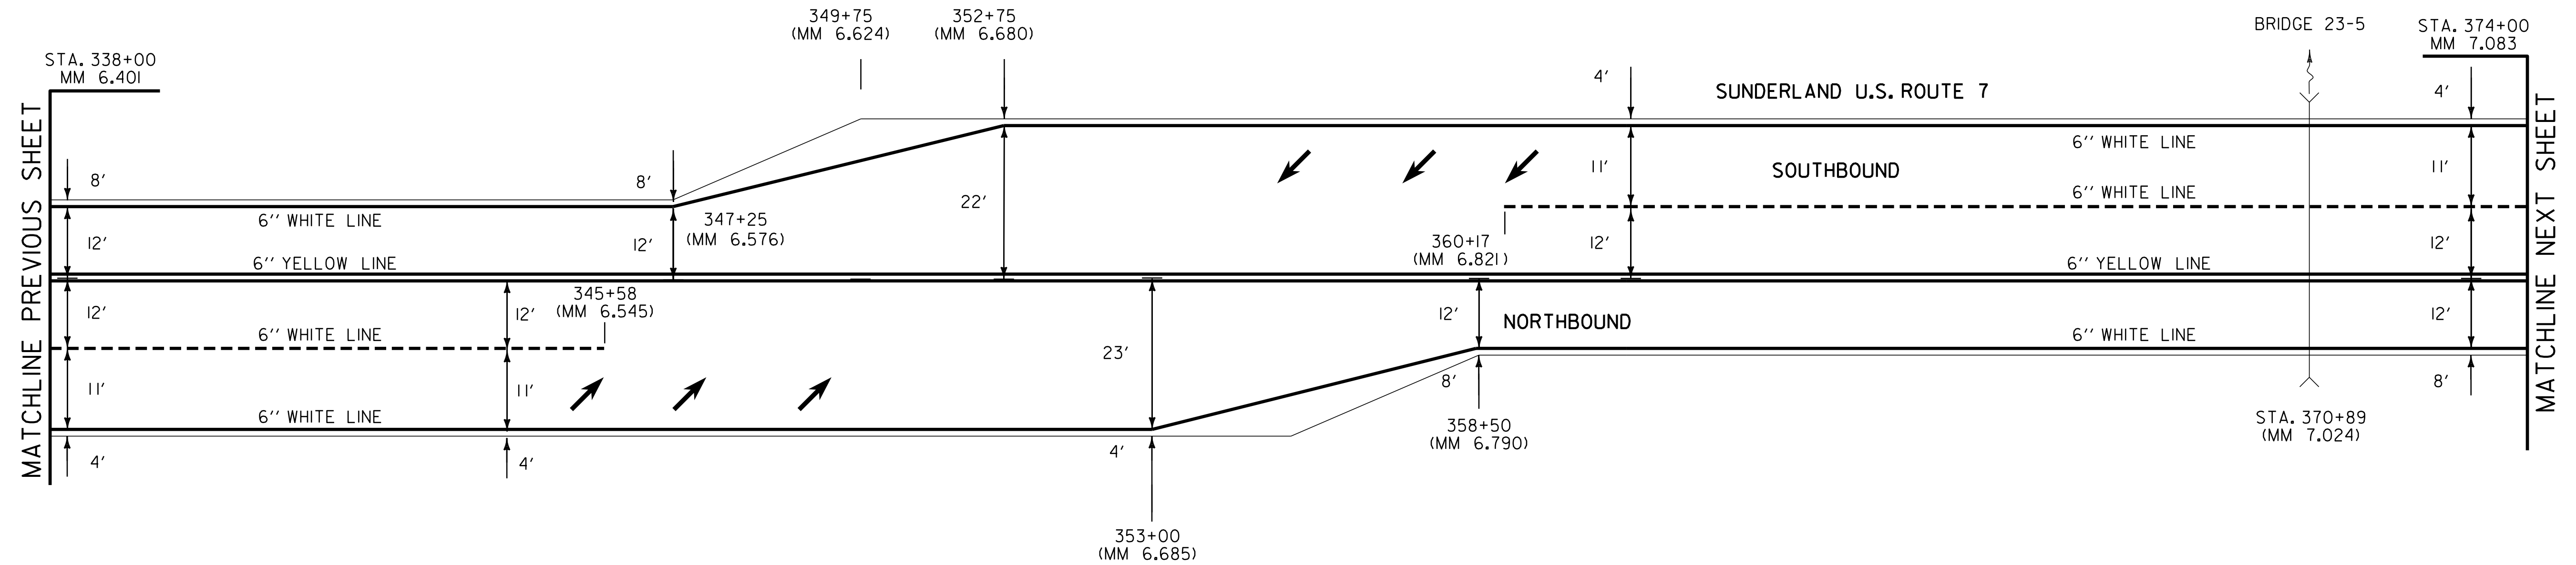

NOT TO SCALE

PAVING PROJECT LAYOUT #27	PROJECT NAME: BENNINGTON-MANCHESTER	FILE NAME: 11b026.dgn	PLOT DATE: 22-AUG-2013 14:34
	PROJECT NUMBER: NH SURF(29)	PROJECT LEADER: M. FOWLER	DRAWN BY: JLR
		DESIGNED BY: JLR	CHECKED BY:
		11b026-36.1	SHEET 36 OF 63