


6 INCH WHITE LINE
 MM 3.977 ~ 4.630 RT (SOLID)(EDGE LINE)
 MM 3.977 ~ 4.387 LT (DASHED)(12' LT)
 MM 3.977 ~ 4.630 LT (SOLID)(EDGE LINE)

6 INCH YELLOW LINE
 MM 3.977 ~ 4.630 CL (SOLID)(DBL)

MILLED RUMBLE STRIPS

MM 3.977 ~ 4.630 CL
 MM 3.977 ~ 4.370 LT
 MM 4.410 ~ 4.560 LT
 MM 3.977 ~ 4.165 RT
 MM 4.225 ~ 4.325 RT
 MM 4.470 ~ 4.630 RT

U.S. ROUTE 7 4.654
STA. 244+46.40 - MM 4.630
END PROJECT NH SURF(29)

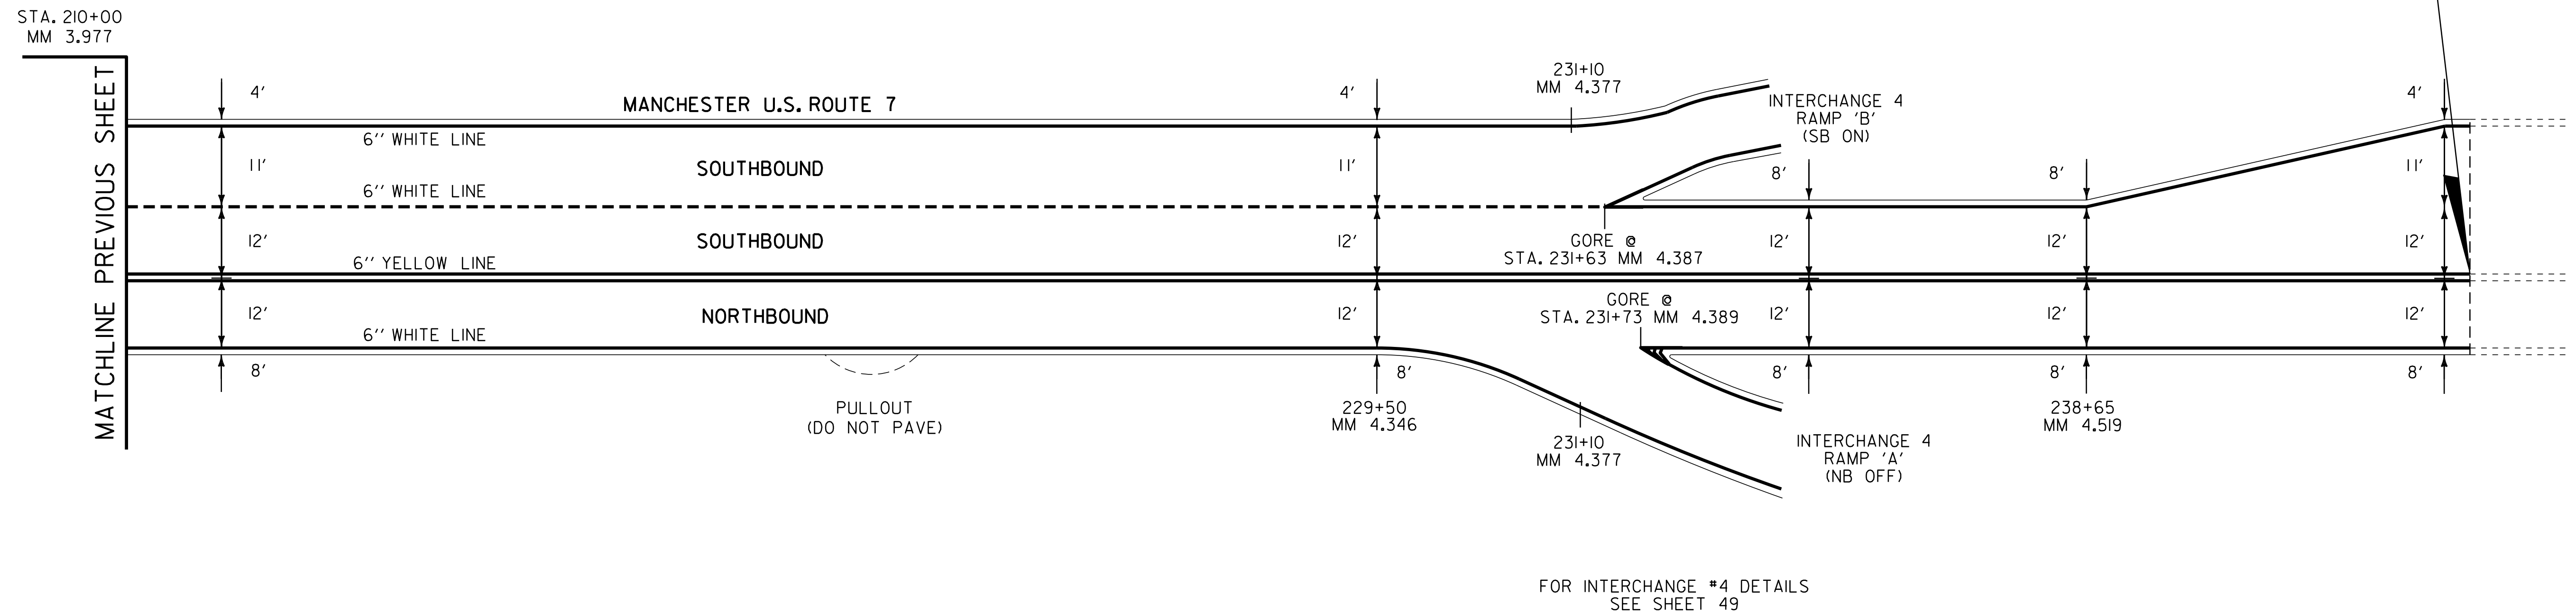

NOT TO SCALE

PAVING PROJECT LAYOUT #34	PROJECT NAME: BENNINGTON-MANCHESTER	PLOT DATE: 22-AUG-2013 14:33
	PROJECT NUMBER: NH SURF(29)	DRAWN BY: JLR
	DESIGNED BY: JLR	CHECKED BY: PVT. MGT.
	FILE NAME: 11b026.dgn	SHEET 43 OF 63
	11b026-43.i	