

LIMIT OF TREATMENT  
(SEE SHEET 46)

12 INCH WHITE LINE

RAMP E STA. E 0+00 ~ E 1+30 RT (GORE)  
RAMP F STA. F 3+74 ~ F 5+65 LT (GORE)  
RAMP G STA. G 5+60 ~ G 9+70 LT (GORE)  
RAMP H STA. H 0+00 ~ H 0+67 LT (GORE)


6 INCH WHITE LINE

RAMP E STA. E 0+00 ~ E 3+50 RT (SOLID)(EDGE LINE)  
RAMP E STA. E 1+30 ~ E 3+50 LT (DOTTED)  
RAMP F STA. F 0+00 ~ F 5+65 RT (SOLID)(EDGE LINE)  
RAMP F STA. F 0+00 ~ F 3+74 LT (DOTTED)  
RAMP G STA. G 0+00 ~ G 20+54 RT (SOLID)(EDGE LINE)  
RAMP G STA. G 0+00 ~ G 5+60 LT (DOTTED)  
RAMP H STA. H 0+00 ~ H 18+22 RT (SOLID)(EDGE LINE)  
RAMP H STA. H 11+92 ~ H 18+22 LT (DOTTED)

VT. RTE. 7A

BENNINGTON NORTH ST. HWY.  
STA 0+36

SLIP RAMP COLD PLANED AT 1.5" DEPTH AND  
PAVED WITH 1.5" OF SUPERPAVE AND 0.75" OF  
PAVER PLACED SURFACE TREATMENT ON TOP

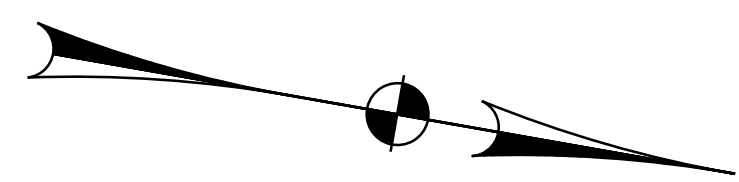

6 INCH YELLOW LINE

RAMP G STA. G 9+70 ~ G 19+44 LT (SOLID)(EDGE LINE)  
RAMP H STA. H 1+10 ~ H 18+22 LT (SOLID)(EDGE LINE)

TEMPORARY 6 INCH WHITE LINE

RAMP E STA. E 0+00 ~ E 3+50 RT (SOLID)(EDGE LINE)  
RAMP E STA. E 1+30 ~ E 3+50 LT (DOTTED)  
RAMP F STA. F 0+00 ~ F 5+65 RT (SOLID)(EDGE LINE)  
RAMP F STA. F 0+00 ~ F 3+74 LT (DOTTED)  
RAMP G STA. G 0+00 ~ G 20+54 RT (SOLID)(EDGE LINE)  
RAMP G STA. G 0+00 ~ G 5+60 LT (DOTTED)  
RAMP H STA. H 0+00 ~ H 18+22 RT (SOLID)(EDGE LINE)  
RAMP H STA. H 11+92 ~ H 18+22 LT (DOTTED)

STA 0+36 TO STA H0+00  
COLD PLANED AT 1.5" DEPTH AND  
PAVED WITH 1.5" OF SUPERPAVE  
AND 0.75" OF PAVER PLACED  
SURFACE TREATMENT ON TOP

STA 7+00 TO STA 10+08 LT  
COLD PLANED AT 1.5" DEPTH AND  
PAVED WITH 1.5" OF SUPERPAVE AND 0.75" OF  
PAVER PLACED SURFACE TREATMENT ON TOP

TEMPORARY 6 INCH YELLOW LINE

RAMP G STA. G9+70 ~ G19+44 LT (SOLID)(EDGE LINE)  
RAMP H STA. H1+10 ~ H18+22 LT (SOLID)(EDGE LINE)

RAMP H


US 7 MAINLINE SOUTH

RAMP G

BENNINGTON NORTH ST. HY.  
STA 12+85  
LIMIT OF TREATMENT  
SEE SHEET 46 FOR DETAILS

G 9+70  
G 6+15  
G 5+60  
G 4+10

STA H 18+22  
END RAMP H  
STA H 14+87  
STA H 11+92  
STA H 8+82

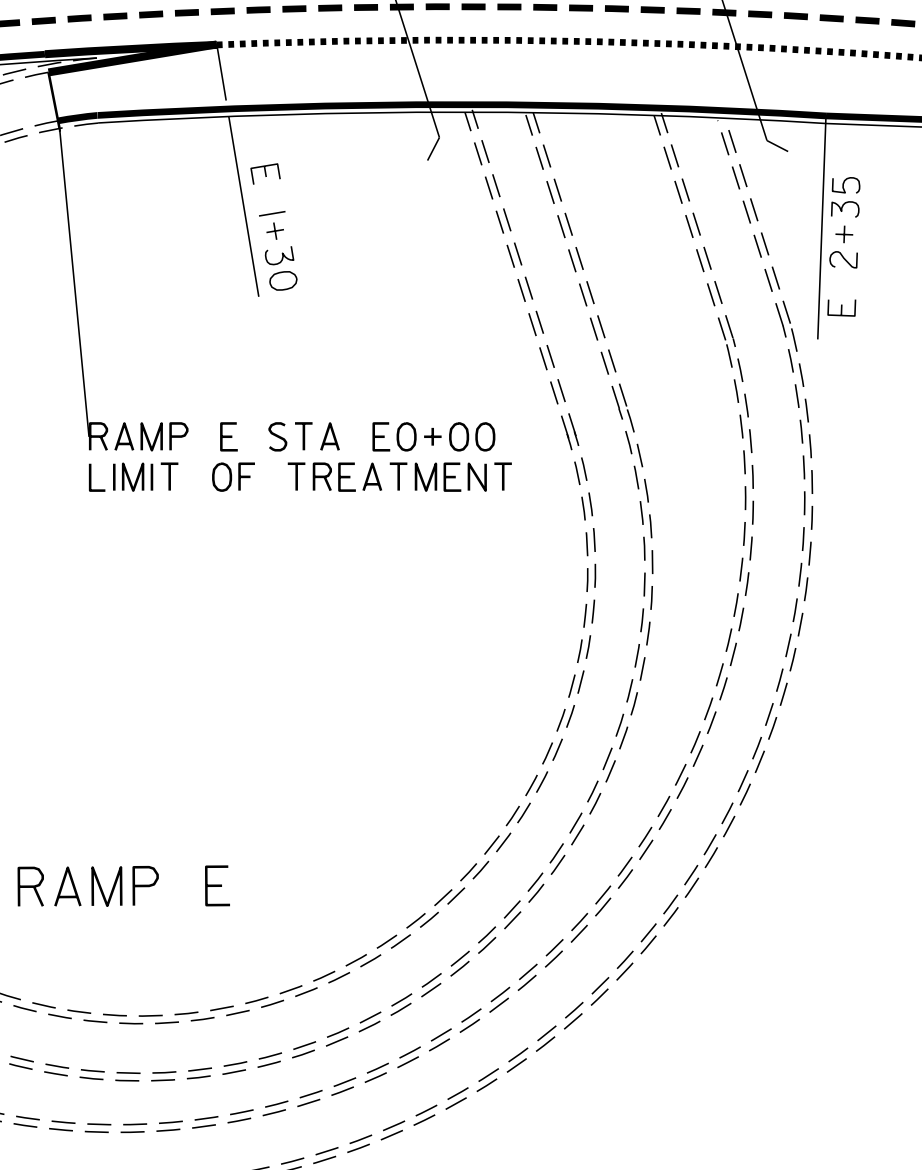

RAMP F

RAMP E

NOTE: FOR RAMP TREATMENT, APPLY ALTERNATE A OR B.

**BENNINGTON INTERCHANGE EXIT NO. 2**

**INTERCHANGE #2  
PAVEMENT  
MARKING  
LAYOUT**

PROJECT NAME: BENNINGTON-MANCHESTER	PLOT DATE: 22-AUG-2013 14:33
PROJECT NUMBER: NH SURF(29)	DRAWN BY: JLR
FILE NAME: 11b026.dgn	CHECKED BY: PVT. MGT.
PROJECT LEADER: M. FOWLER	SHEET 47 OF 63
DESIGNED BY: JLR	
11b026-47.i	

NOT TO SCALE