


US 7 Bennington-Manchester NH Surf(29)

Profiled 6/8/11

NB Lane Avg. Rut = 0.266, SB Lane Avg. Rut = 0.297

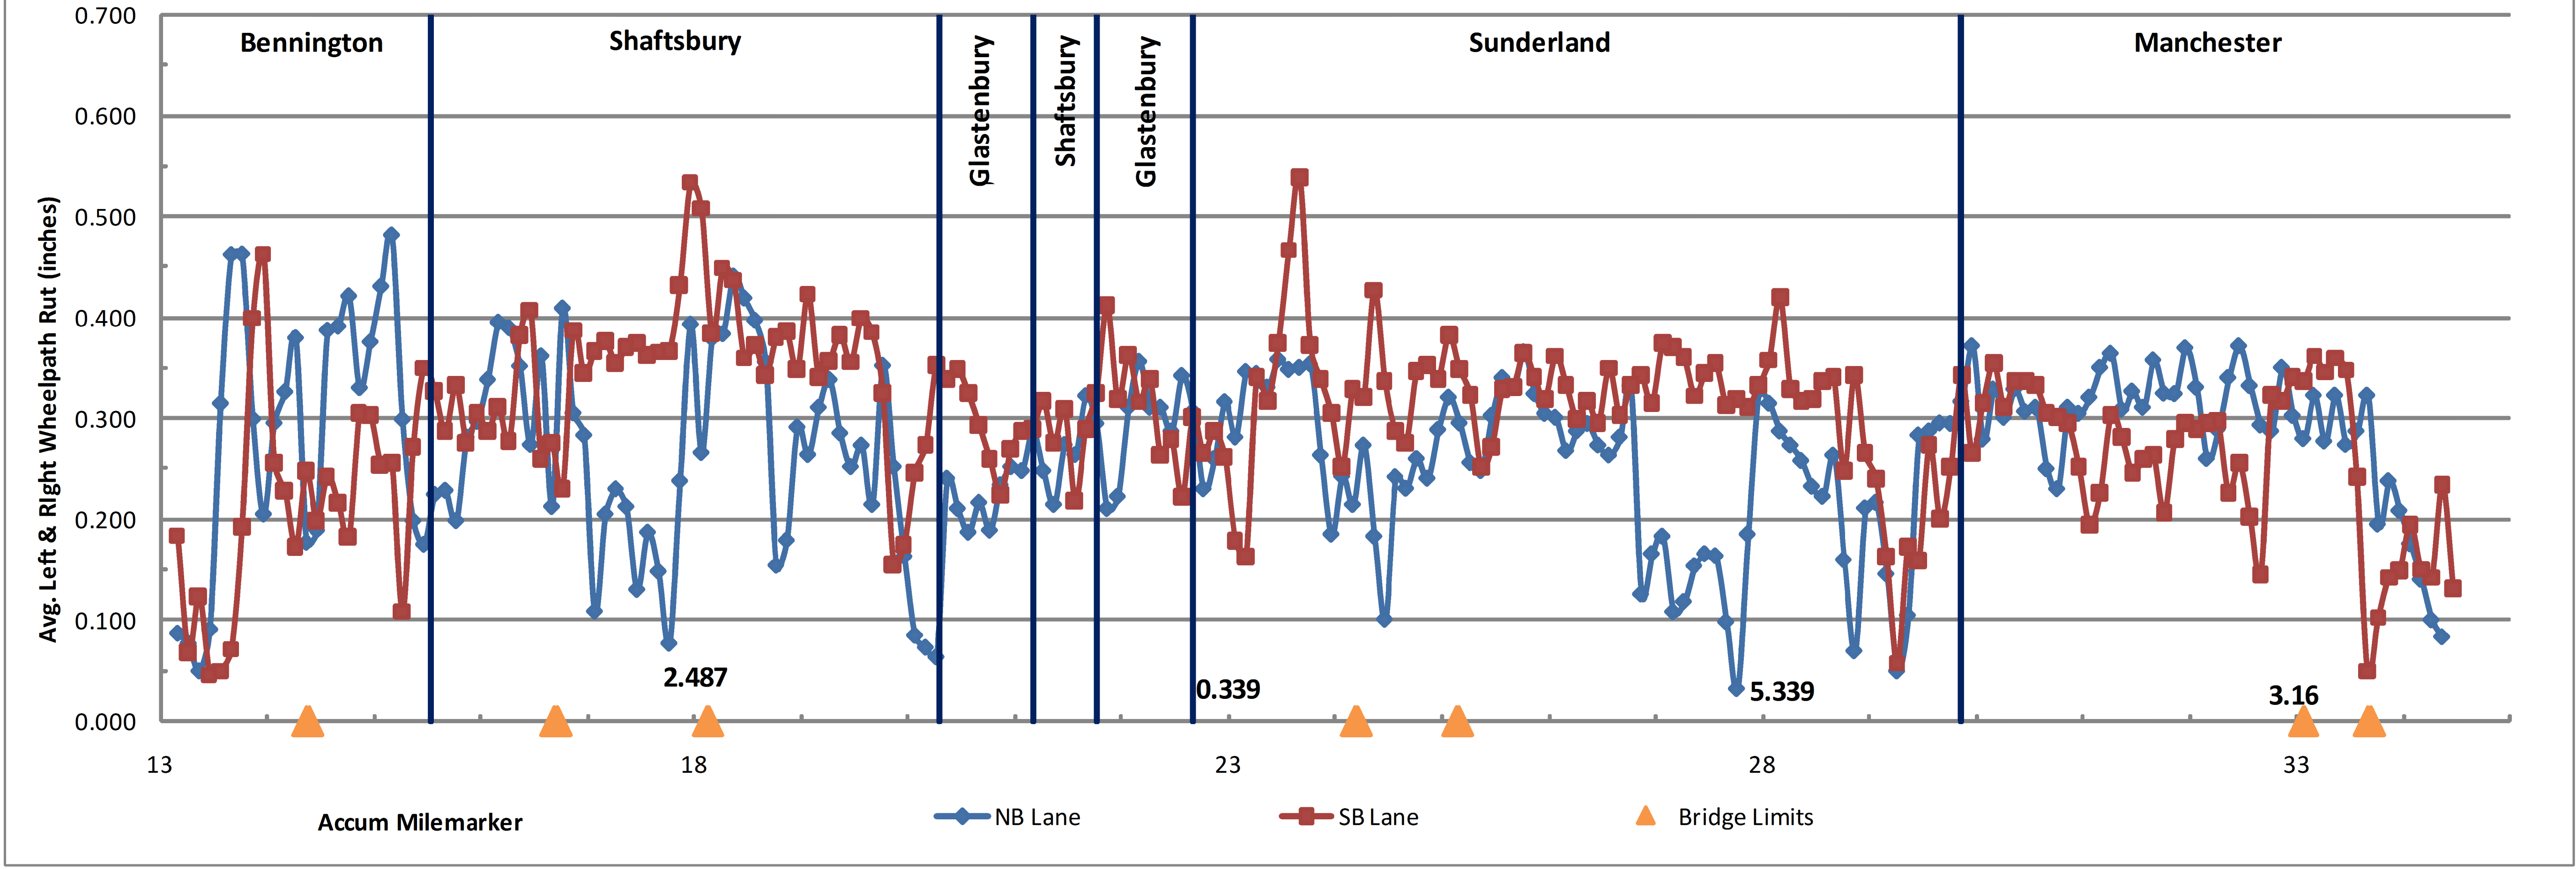

FOR INFORMATIONAL PURPOSES ONLY

ROUGHNESS DATA INFORMATION	PROJECT NAME: BENNINGTON-MANCHESTER	
	PROJECT NUMBER: NH SURF(29)	
	FILE NAME: I1b026.dgn	PLOT DATE: 22-AUG-2013 14:35
	PROJECT LEADER: M. FOWLER	DRAWN BY: PVT. MGT.
DESIGNED BY: PVT. MGT.	CHECKED BY: PVT. MGT.	
I1b026-58.i	SHEET 60 OF 63	