


US 7 Bennington-Manchester NH Surf(29)

Profiled 6/8/11

NB Lane Avg. IRI = 72.8, SB Lane Avg. IRI = 74.5

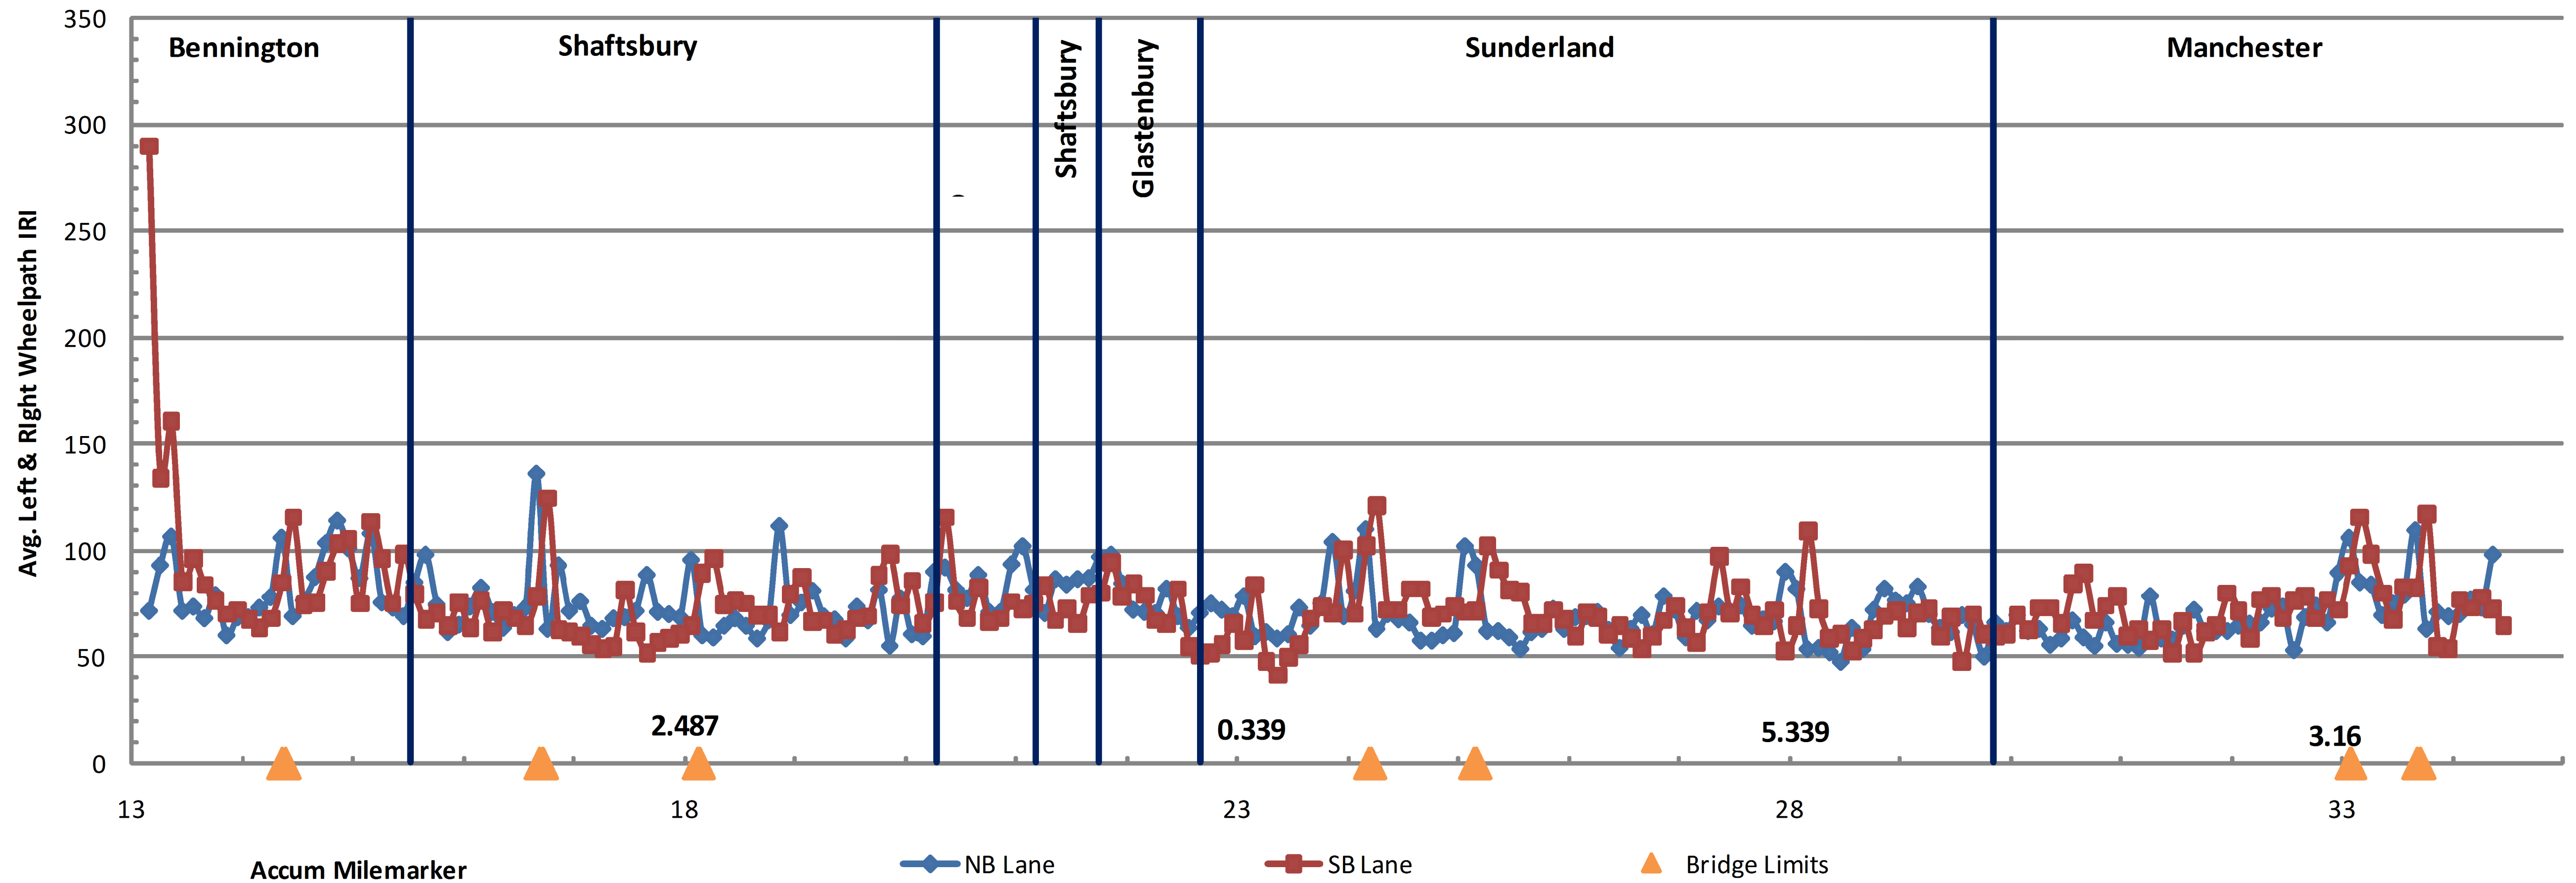

FOR INFORMATIONAL PURPOSES ONLY

RUTTING DATA INFORMATION	PROJECT NAME: BENNINGTON-MANCHESTER	
	PROJECT NUMBER: NH SURF(29)	
	FILE NAME: I1b026.dgn	PLOT DATE: 22-AUG-2013 14:33
	PROJECT LEADER: M. FOWLER	DRAWN BY: PVT. MGT.
DESIGNED BY: PVT. MGT.	CHECKED BY: PVT. MGT.	
I1b026-59.i	SHEET 61	OF 63