

4 INCH WHITE LINE
 MM 6.462 - MM 6.587 LT & RT
 (WITH RADIAT INTERSECTIONS)
 MM 6.538 RT (EDGE LINES VT 18)


4 INCH YELLOW LINE
 MM 6.462 - MM 6.587 LT & RT
 (WITH BREAKS AT INTERSECTIONS)
 MM 6.538 RT (CENTERLINE VT 18)

8 INCH WHITE LINE
 MM 6.524 - MM 6.536 RT

8 INCH YELLOW LINE
 MM 6.538 RT

24 INCH STOP BAR
 MM 6.540 - MM 6.546 RT (VT 18)

LETTER OR SYMBOL
 MM 6.534 RT (YIELD SYMBOLS - 5 EA)
 MM 6.541 RT (STOP - VT 18)
 MM 6.544 RT (STOP - VT 18)

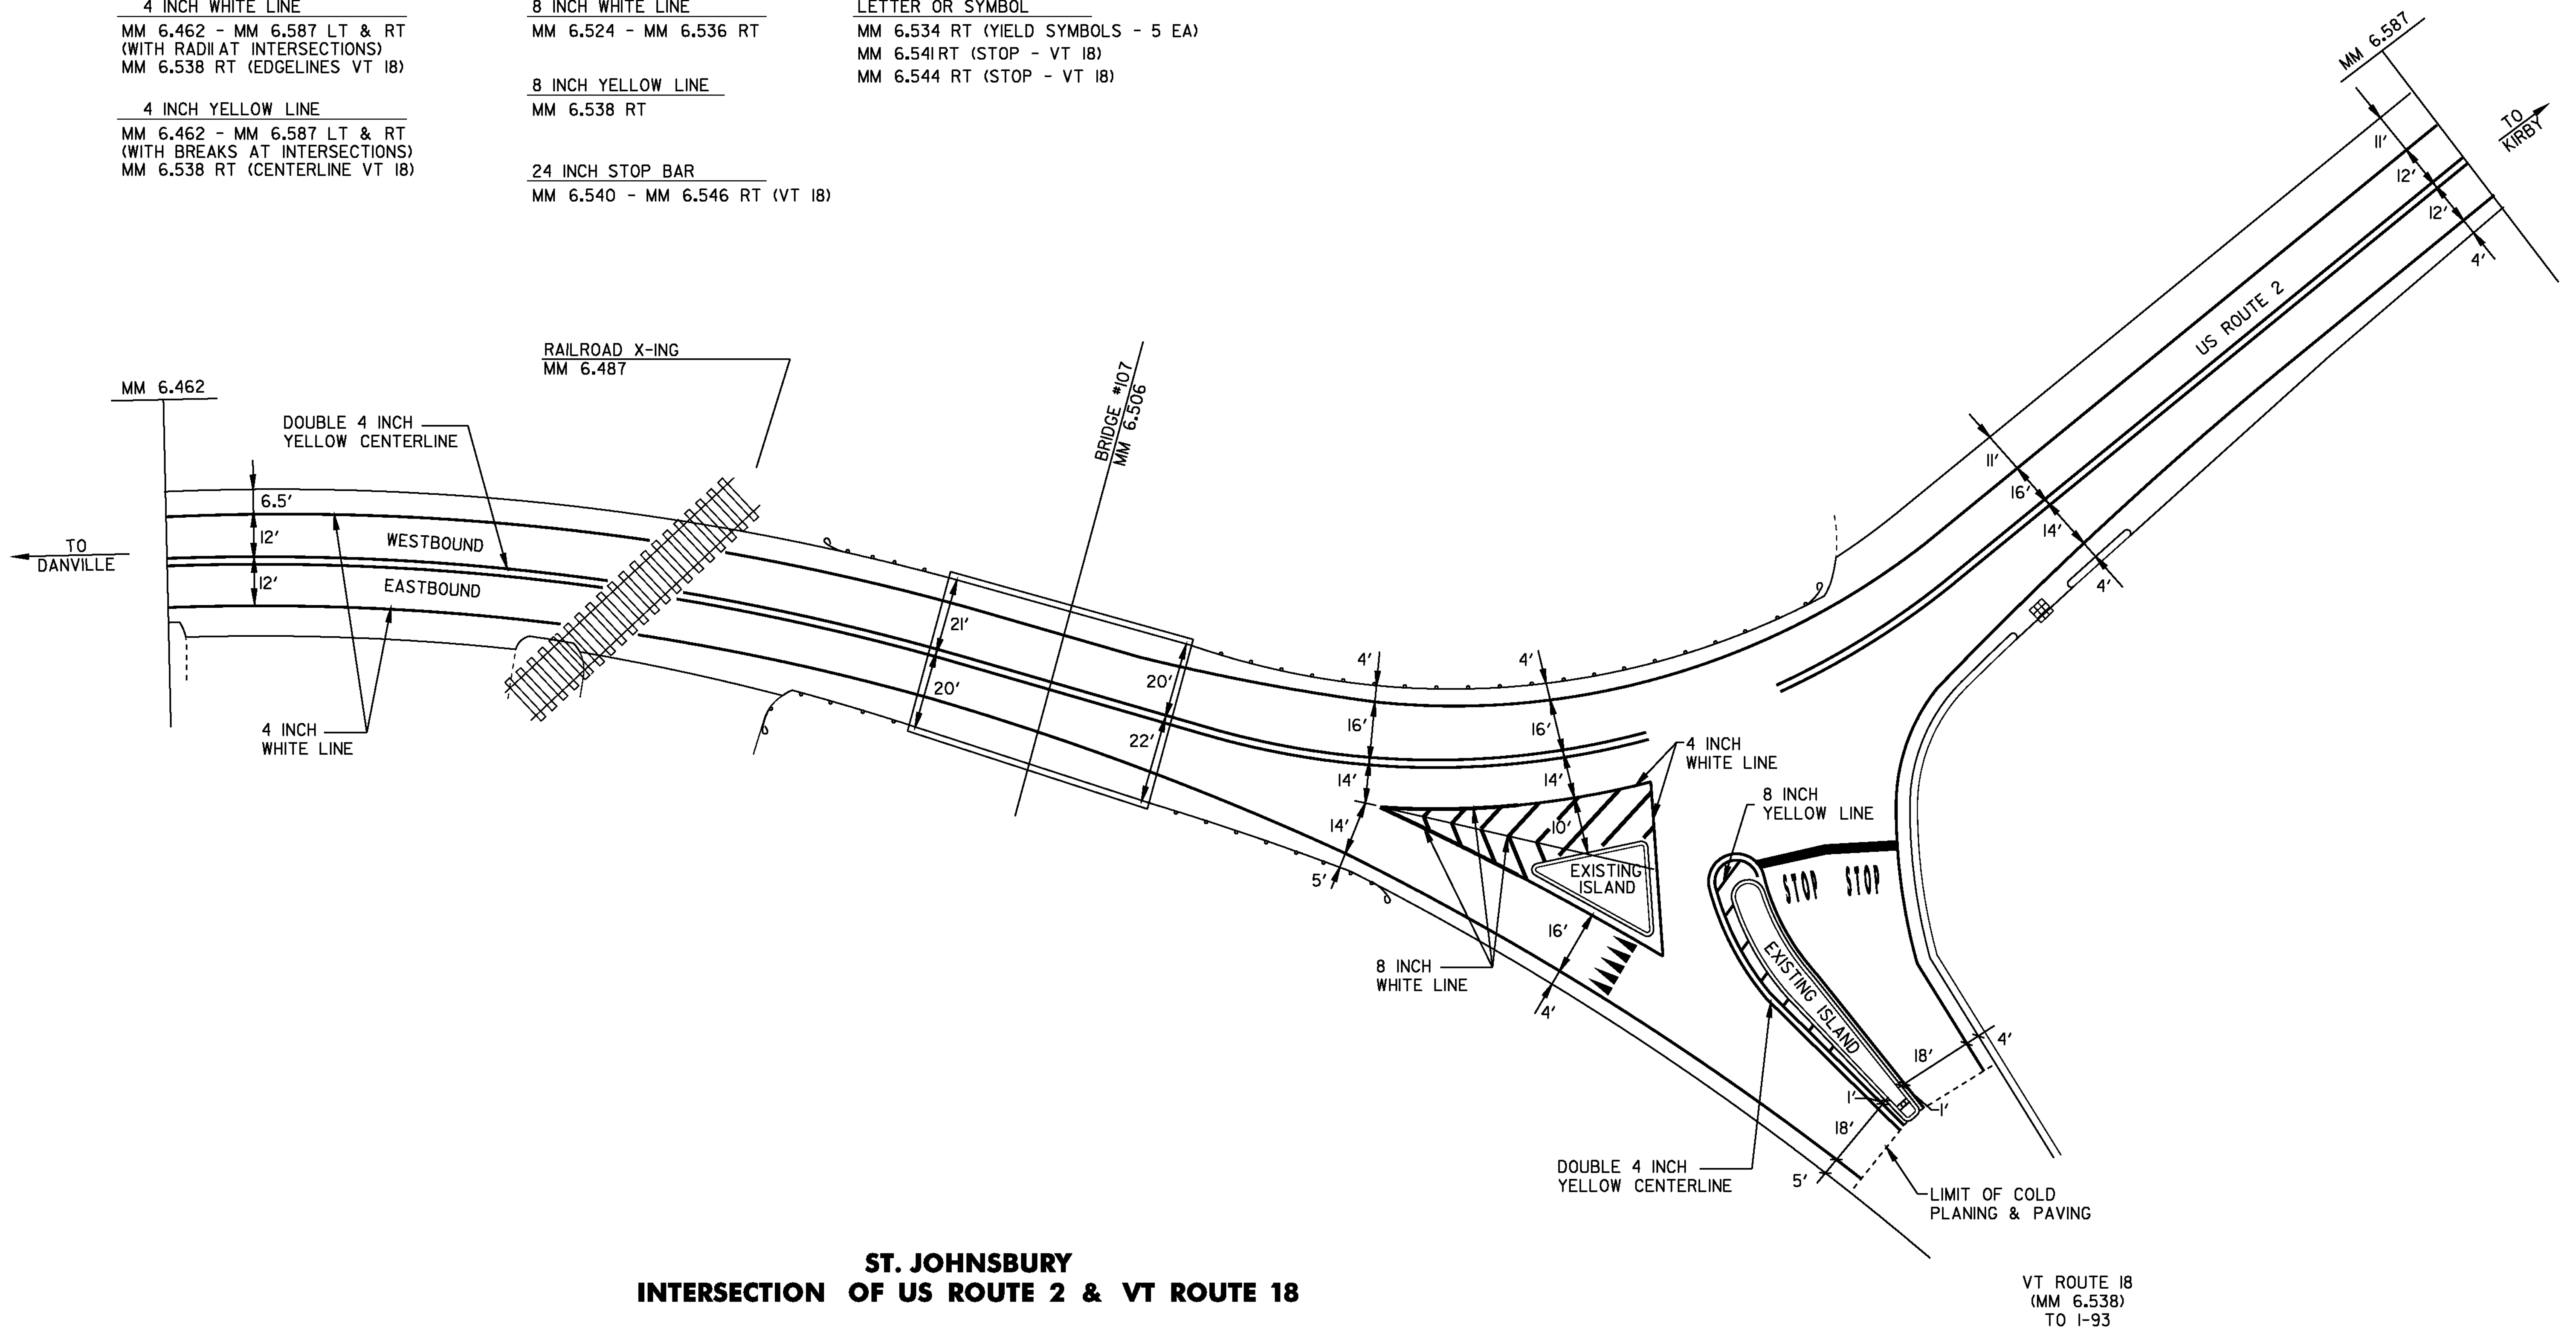

**ST. JOHNSBURY
 INTERSECTION OF US ROUTE 2 & VT ROUTE 18**

VT ROUTE 18
 (MM 6.538)
 TO I-93

NOT TO SCALE

**PROJECT
 LAYOUT
 SHEET #8**

PROJECT NAME:	ST. JOHNSBURY - GUILDHALL
PROJECT NUMBER:	NH SURF (32)
FILE NAME:	I0b118\pl0b118.dgn
PROJECT LEADER:	FOWLER
DESIGNED BY:	LOCKE
IPARM FILE NAME:	plb032_14.1
PLOT DATE:	03-FEB-2012
DRAWN BY:	LOCKE
CHECKED BY:	PAVT MGMT
	SHEET 14 OF 22