


**ROUGHNESS DATA INFORMATION**

**US 2 St. Johnsbury-Guildhall NH SURF(32) Pre. Construction**

Profiled 5-31-11

EB Lane Avg. IRI = 90.1, WB Lane Avg. IRI = 94.1

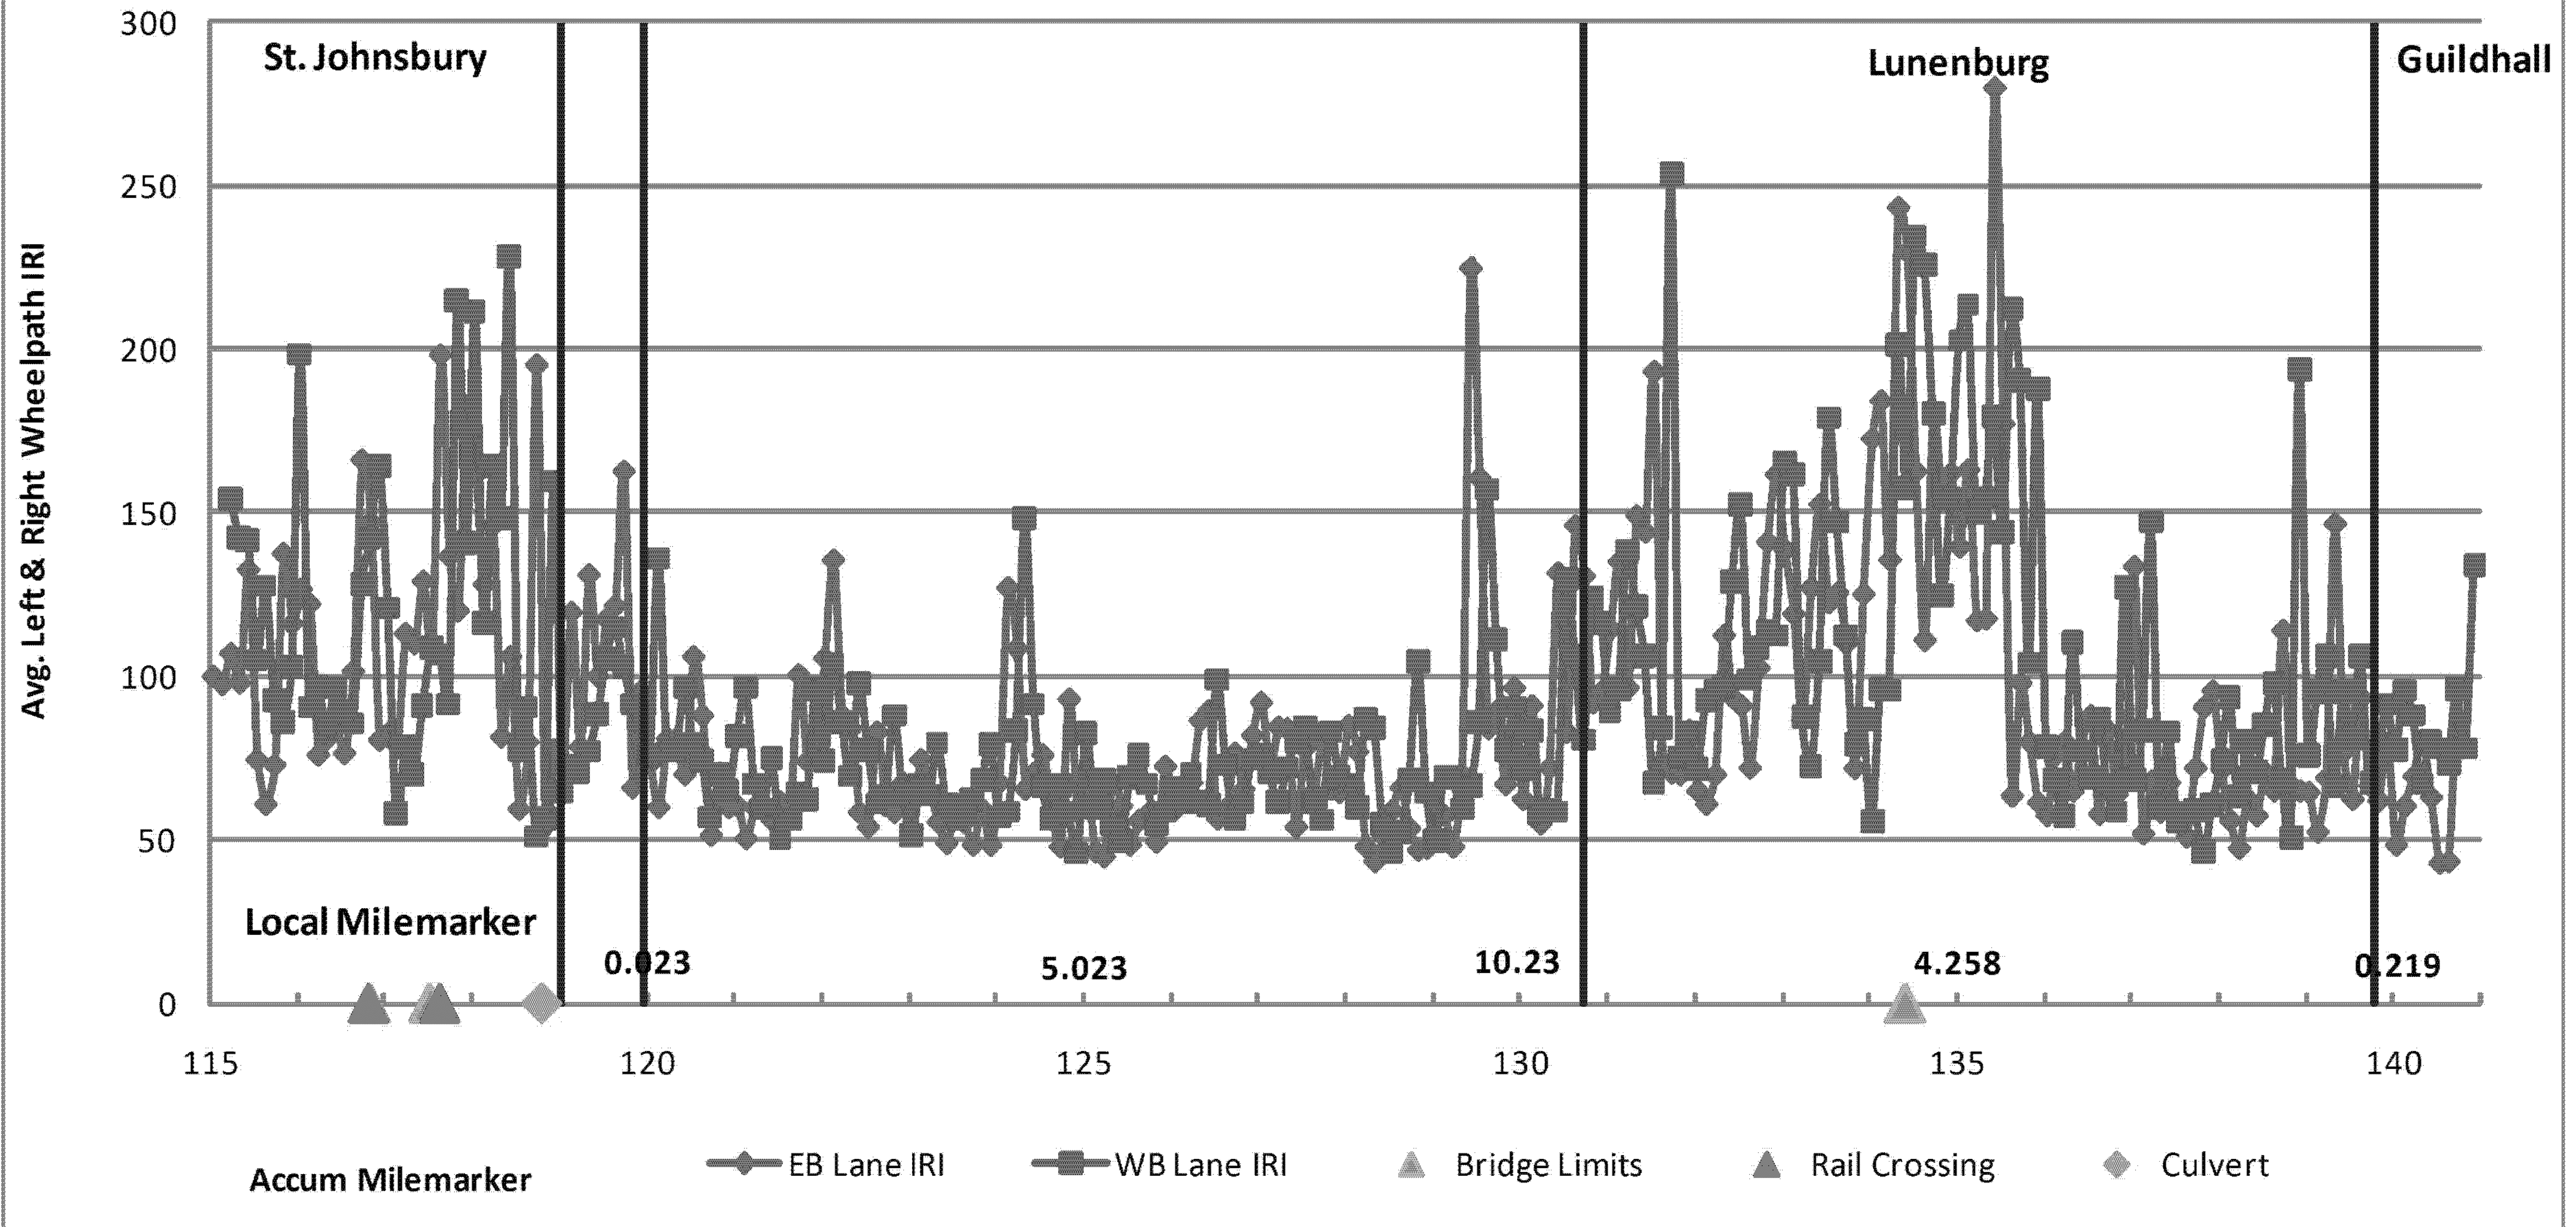

FOR INFORMATIONAL PURPOSES ONLY

**ROUGHNESS  
DATA  
INFORMATION  
SHEET**

PROJECT NAME:	ST. JOHNSBURY - GUILDHALL
PROJECT NUMBER:	NH SURF (32)
FILE NAME:	llb032\pllb032.dgn
PROJECT LEADER:	FOWLER
DESIGNED BY:	LOCKE
IPARM FILE NAME:	pllb032_17.1
PLOT DATE:	03-FEB-2012
DRAWN BY:	LOCKE
CHECKED BY:	PAVT MGMT
SHEET	17 OF 22