


RUTTING DATA INFORMATION

US 2 St. Johnsbury-Guildhall NH SURF(32) Pre. Construction

Profiled 5-31-11

EB Lane Avg. Rut = 0.203". WB Lane Avg. Rut = 0.223"

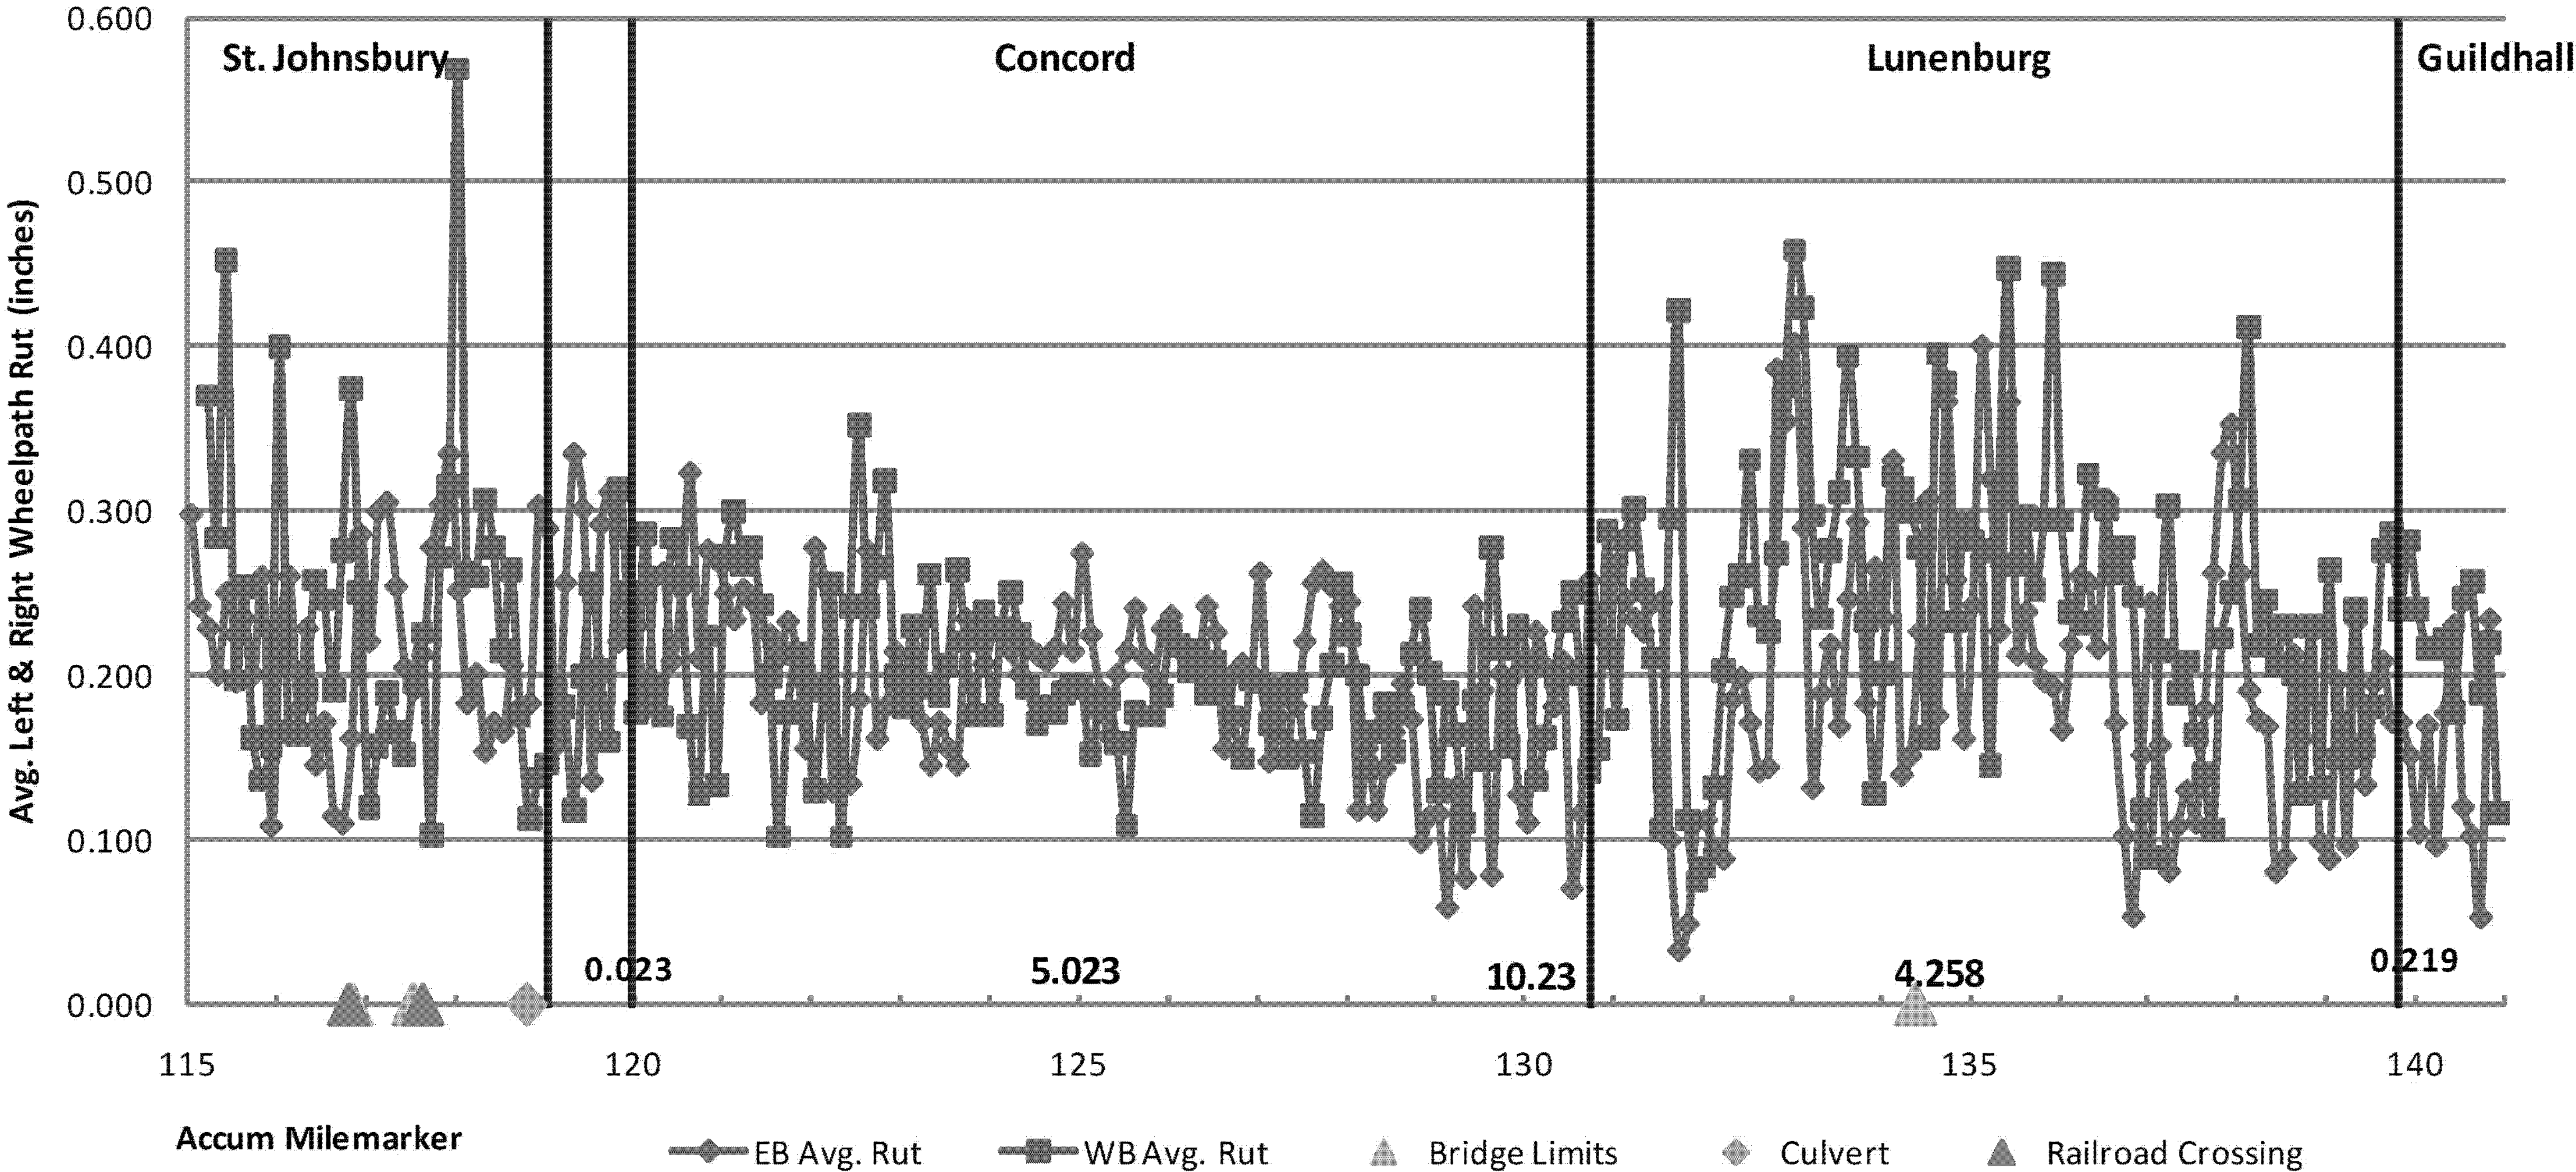

FOR INFORMATIONAL PURPOSES ONLY

**RUTTING
DATA
INFORMATION
SHEET**

PROJECT NAME: ST. JOHNSBURY - GUILDHALL
PROJECT NUMBER: NH SURF (32)
FILE NAME: Iib032\p1ib032.dgn
PROJECT LEADER: FOWLER
DESIGNED BY: LOCKE
IPARM FILE NAME: p1ib032_16.1
PLOT DATE: 03-FEB-2012
DRAWN BY: LOCKE
CHECKED BY: PAVT MGMT
SHEET 16 OF 22