


ROUGHNESS DATA INFORMATION

US 2 St. Johnsbury-Guildhall NH SURF(32) Pre. Construction

Profiled 5-31-11

EB Lane Avg. IRI = 90.1, WB Lane Avg. IRI = 94.1

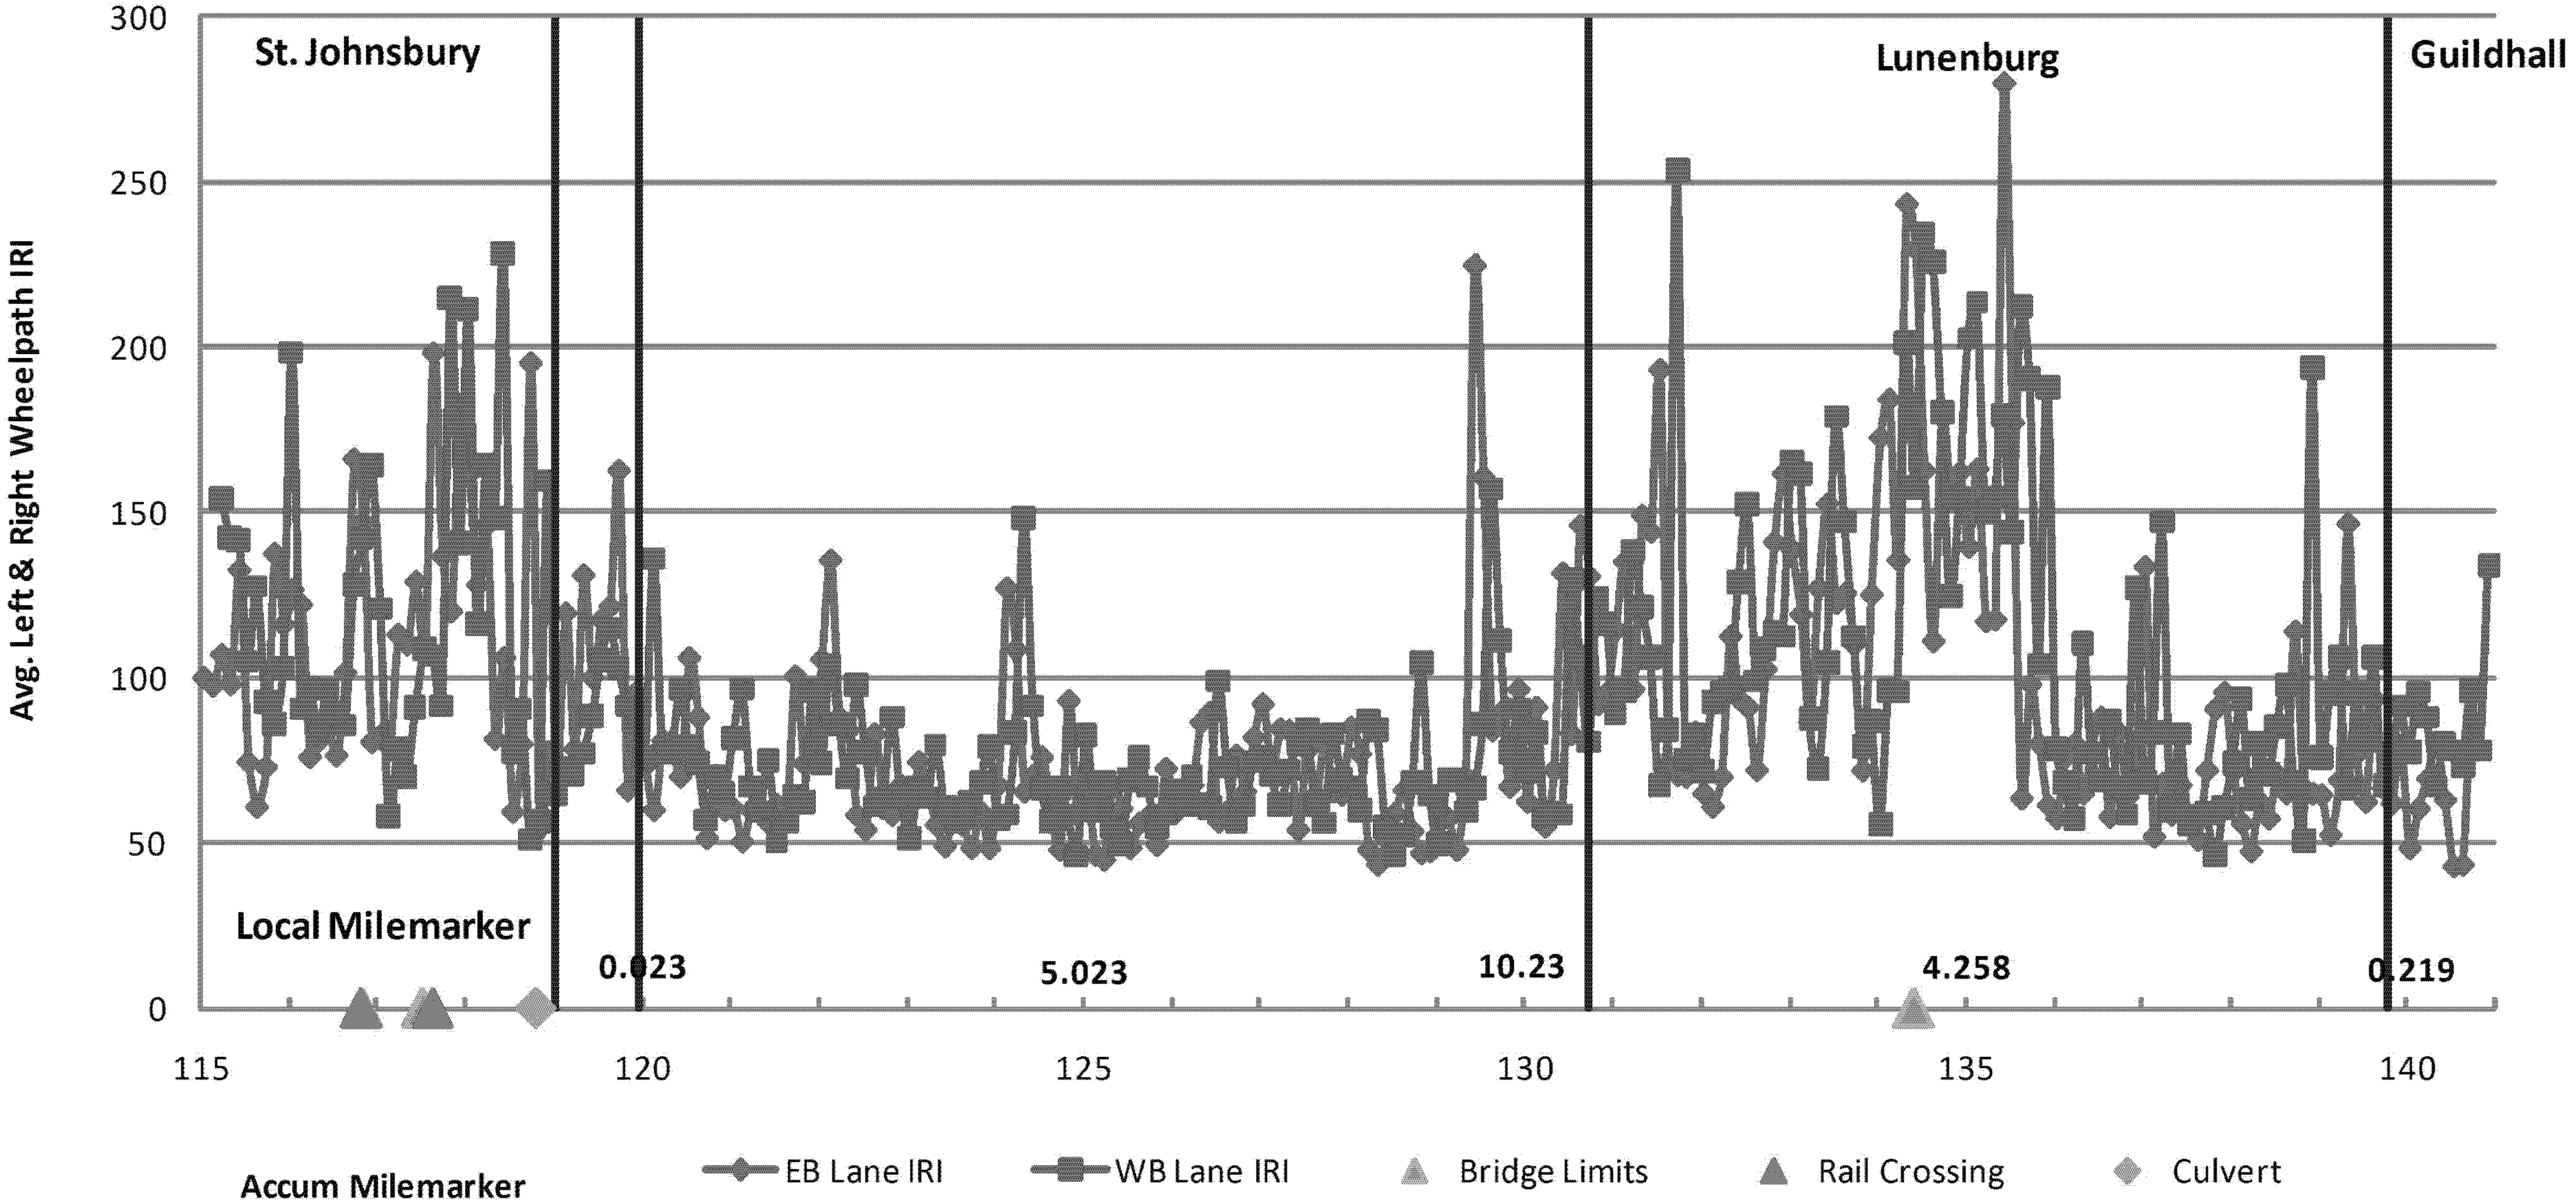

FOR INFORMATIONAL PURPOSES ONLY

ROUGHNESS
DATA
INFORMATION
SHEET

PROJECT NAME: ST. JOHNSBURY - GUILDHALL
PROJECT NUMBER: NH SURF (32)

FILE NAME: IIB032\p11b032.dgn
PROJECT LEADER: FOWLER
DESIGNED BY: LOCKE
IPARM FILE NAME: p11b032_17.1

PLOT DATE: 03-FEB-2012
DRAWN BY: LOCKE
CHECKED BY: PAVT MGMT
SHEET 17 OF 22